



قراراتنا... مستقبلنا


وزارة الشباب

رقم العطاء (/)
الخاص بأعداد الدراسات ووثائق العطاء الخاص بإنشاء
مركز شباب منشية بني حسن - المفرق


المخططات المعمارية
أعمال المرحلة النهائية
الاعمال المؤجلة



TEL. +962 6 5853230 Fax. +962 6 5859330
P.O.BOX 851624 AMMAN 11185 JORDAN
info@edge-jo.com

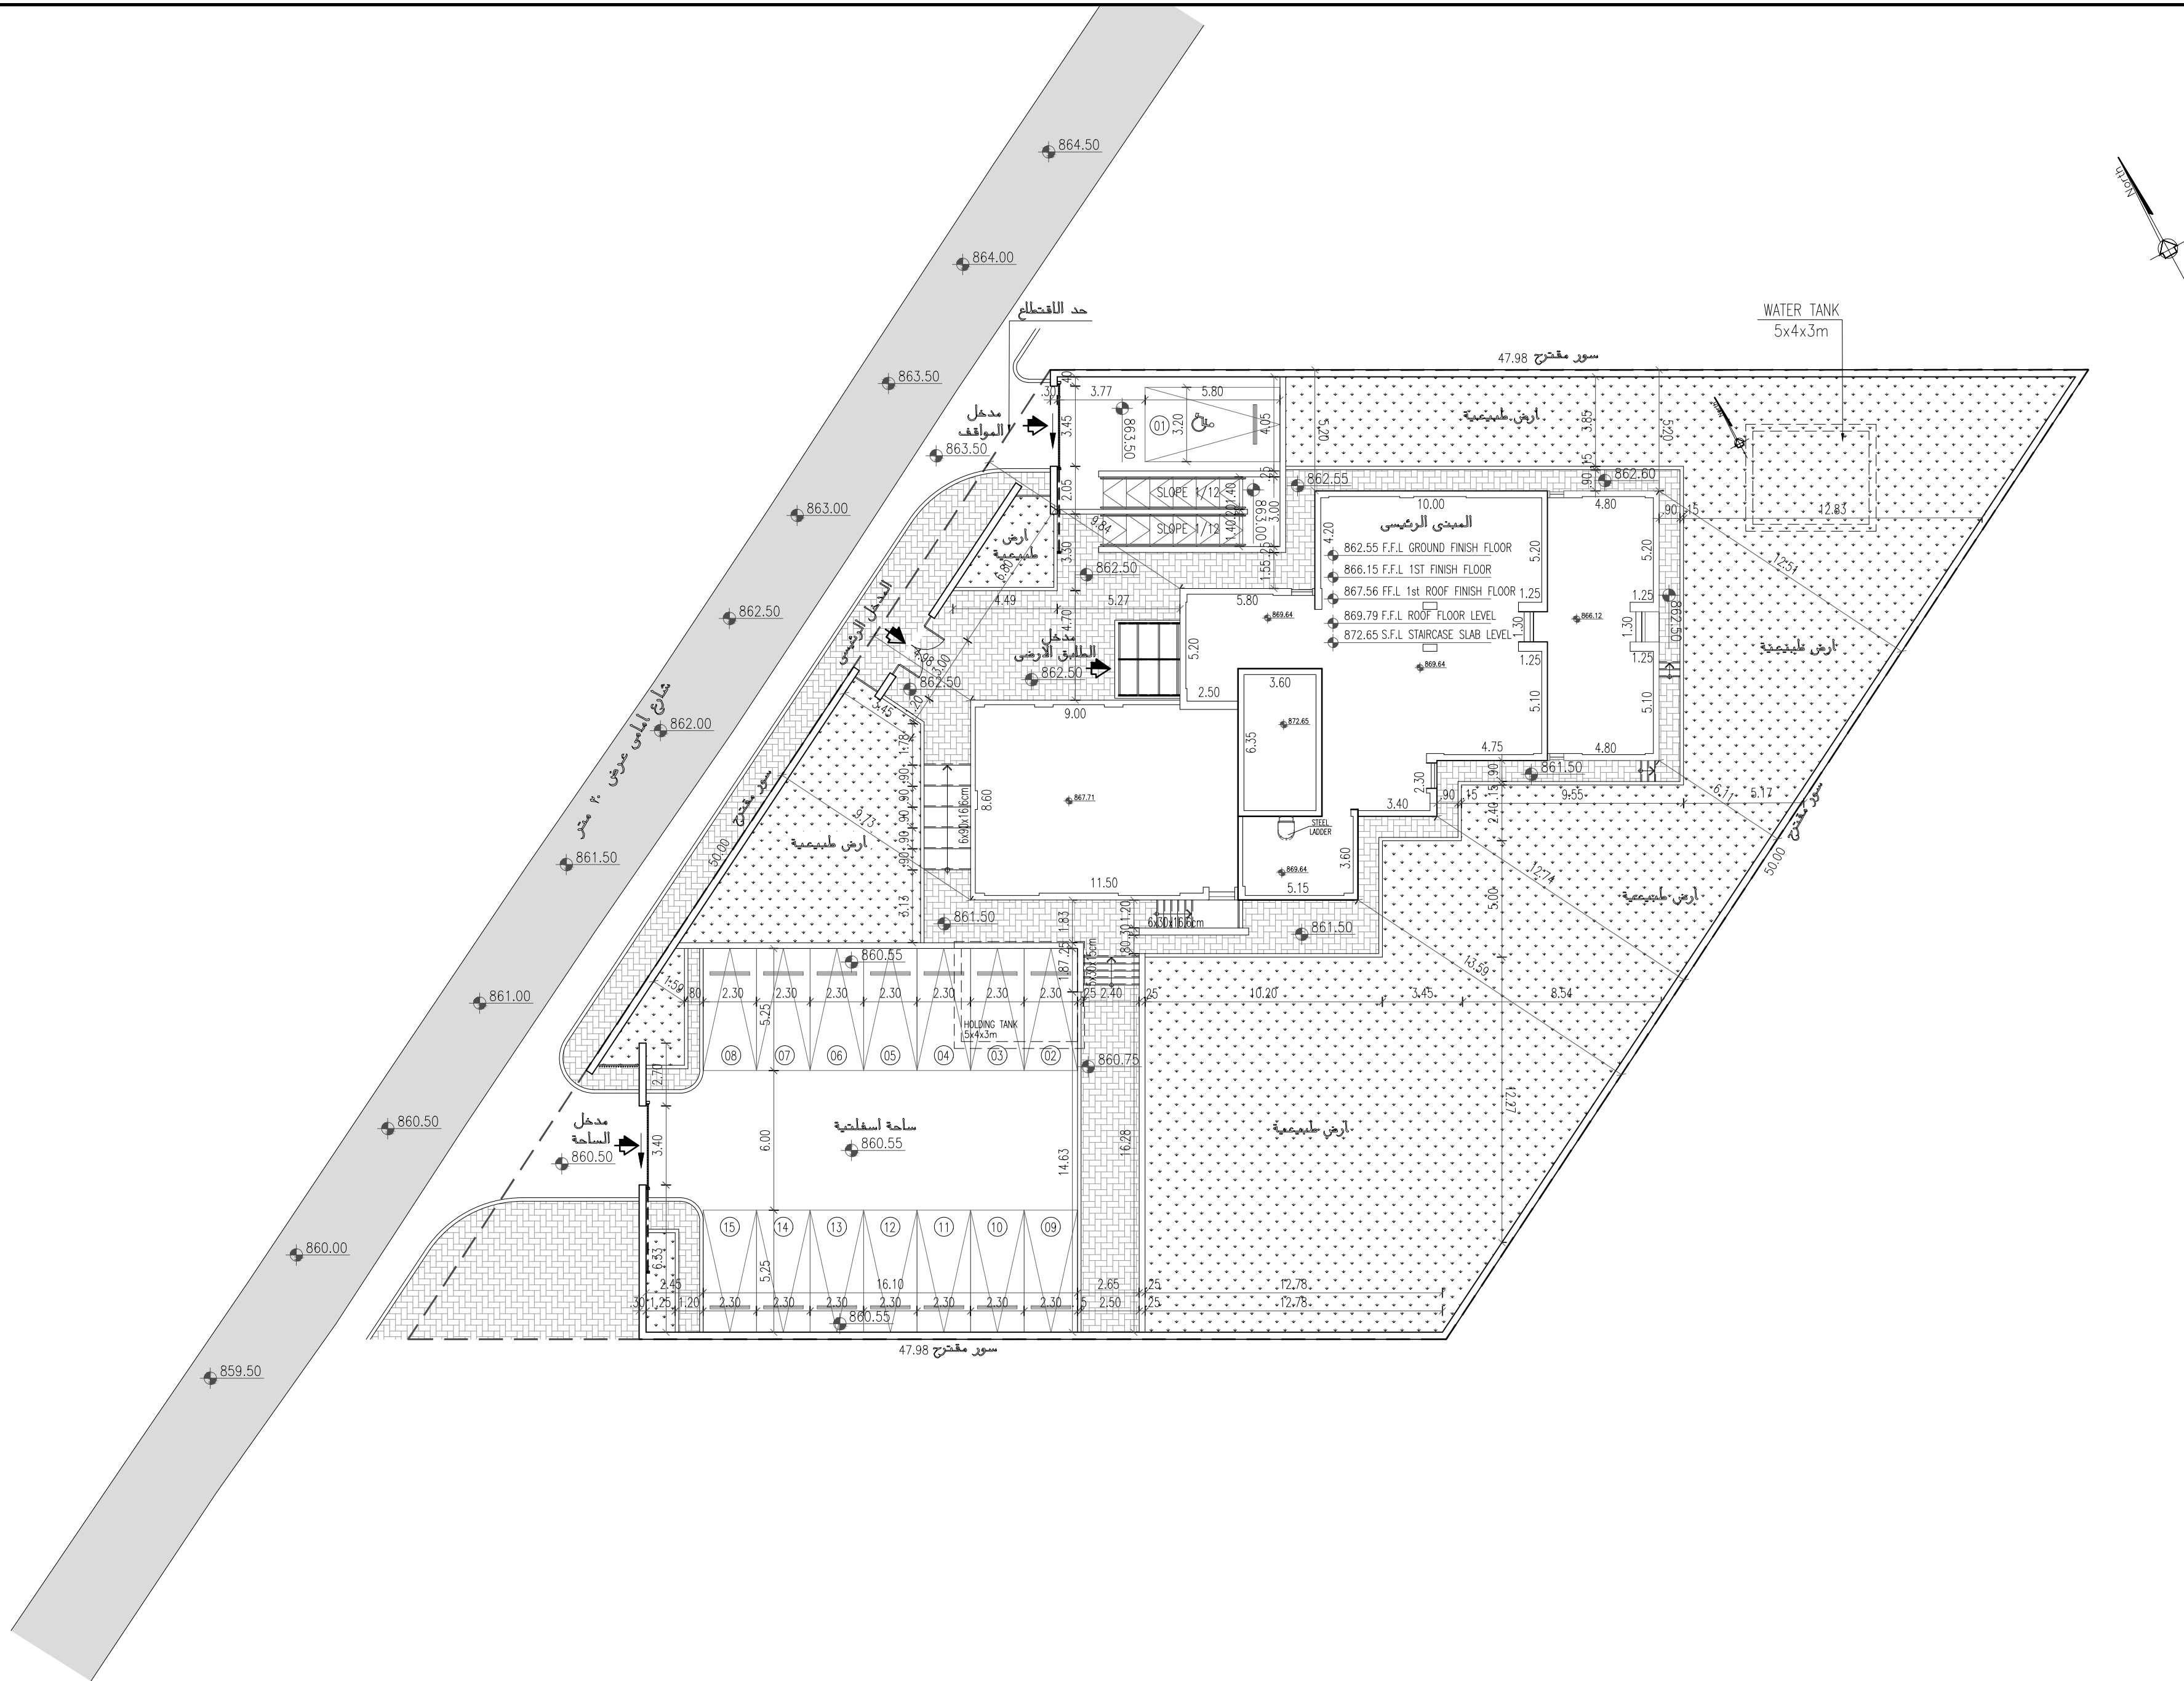

NOTES	PROJECT	انشاء مركز شباب منشية بني حسن المفرق	OWNER	LOT No. : 166	BASIN No. : SAWDA AL SHAMALI 61	ENVIRONMENTAL DESIGN GROUP		PROJECT MANAGER	ENG. KHALED H. ZABALAWI	DESIGNED BY		DATE	28/05/2020	PROJECT No.
					وزارة الشباب		DRAWING TITLE	SITE PLAN DIMENSION PLAN	DESIGN BY	KHALED H. ZABALAWI	SCALE	1:200	27	
									CHECKED BY	KHALED H. ZABALAWI	DRAWING No.	A00-01-01		
									DRAWN BY	CAD DEPARTMENT				

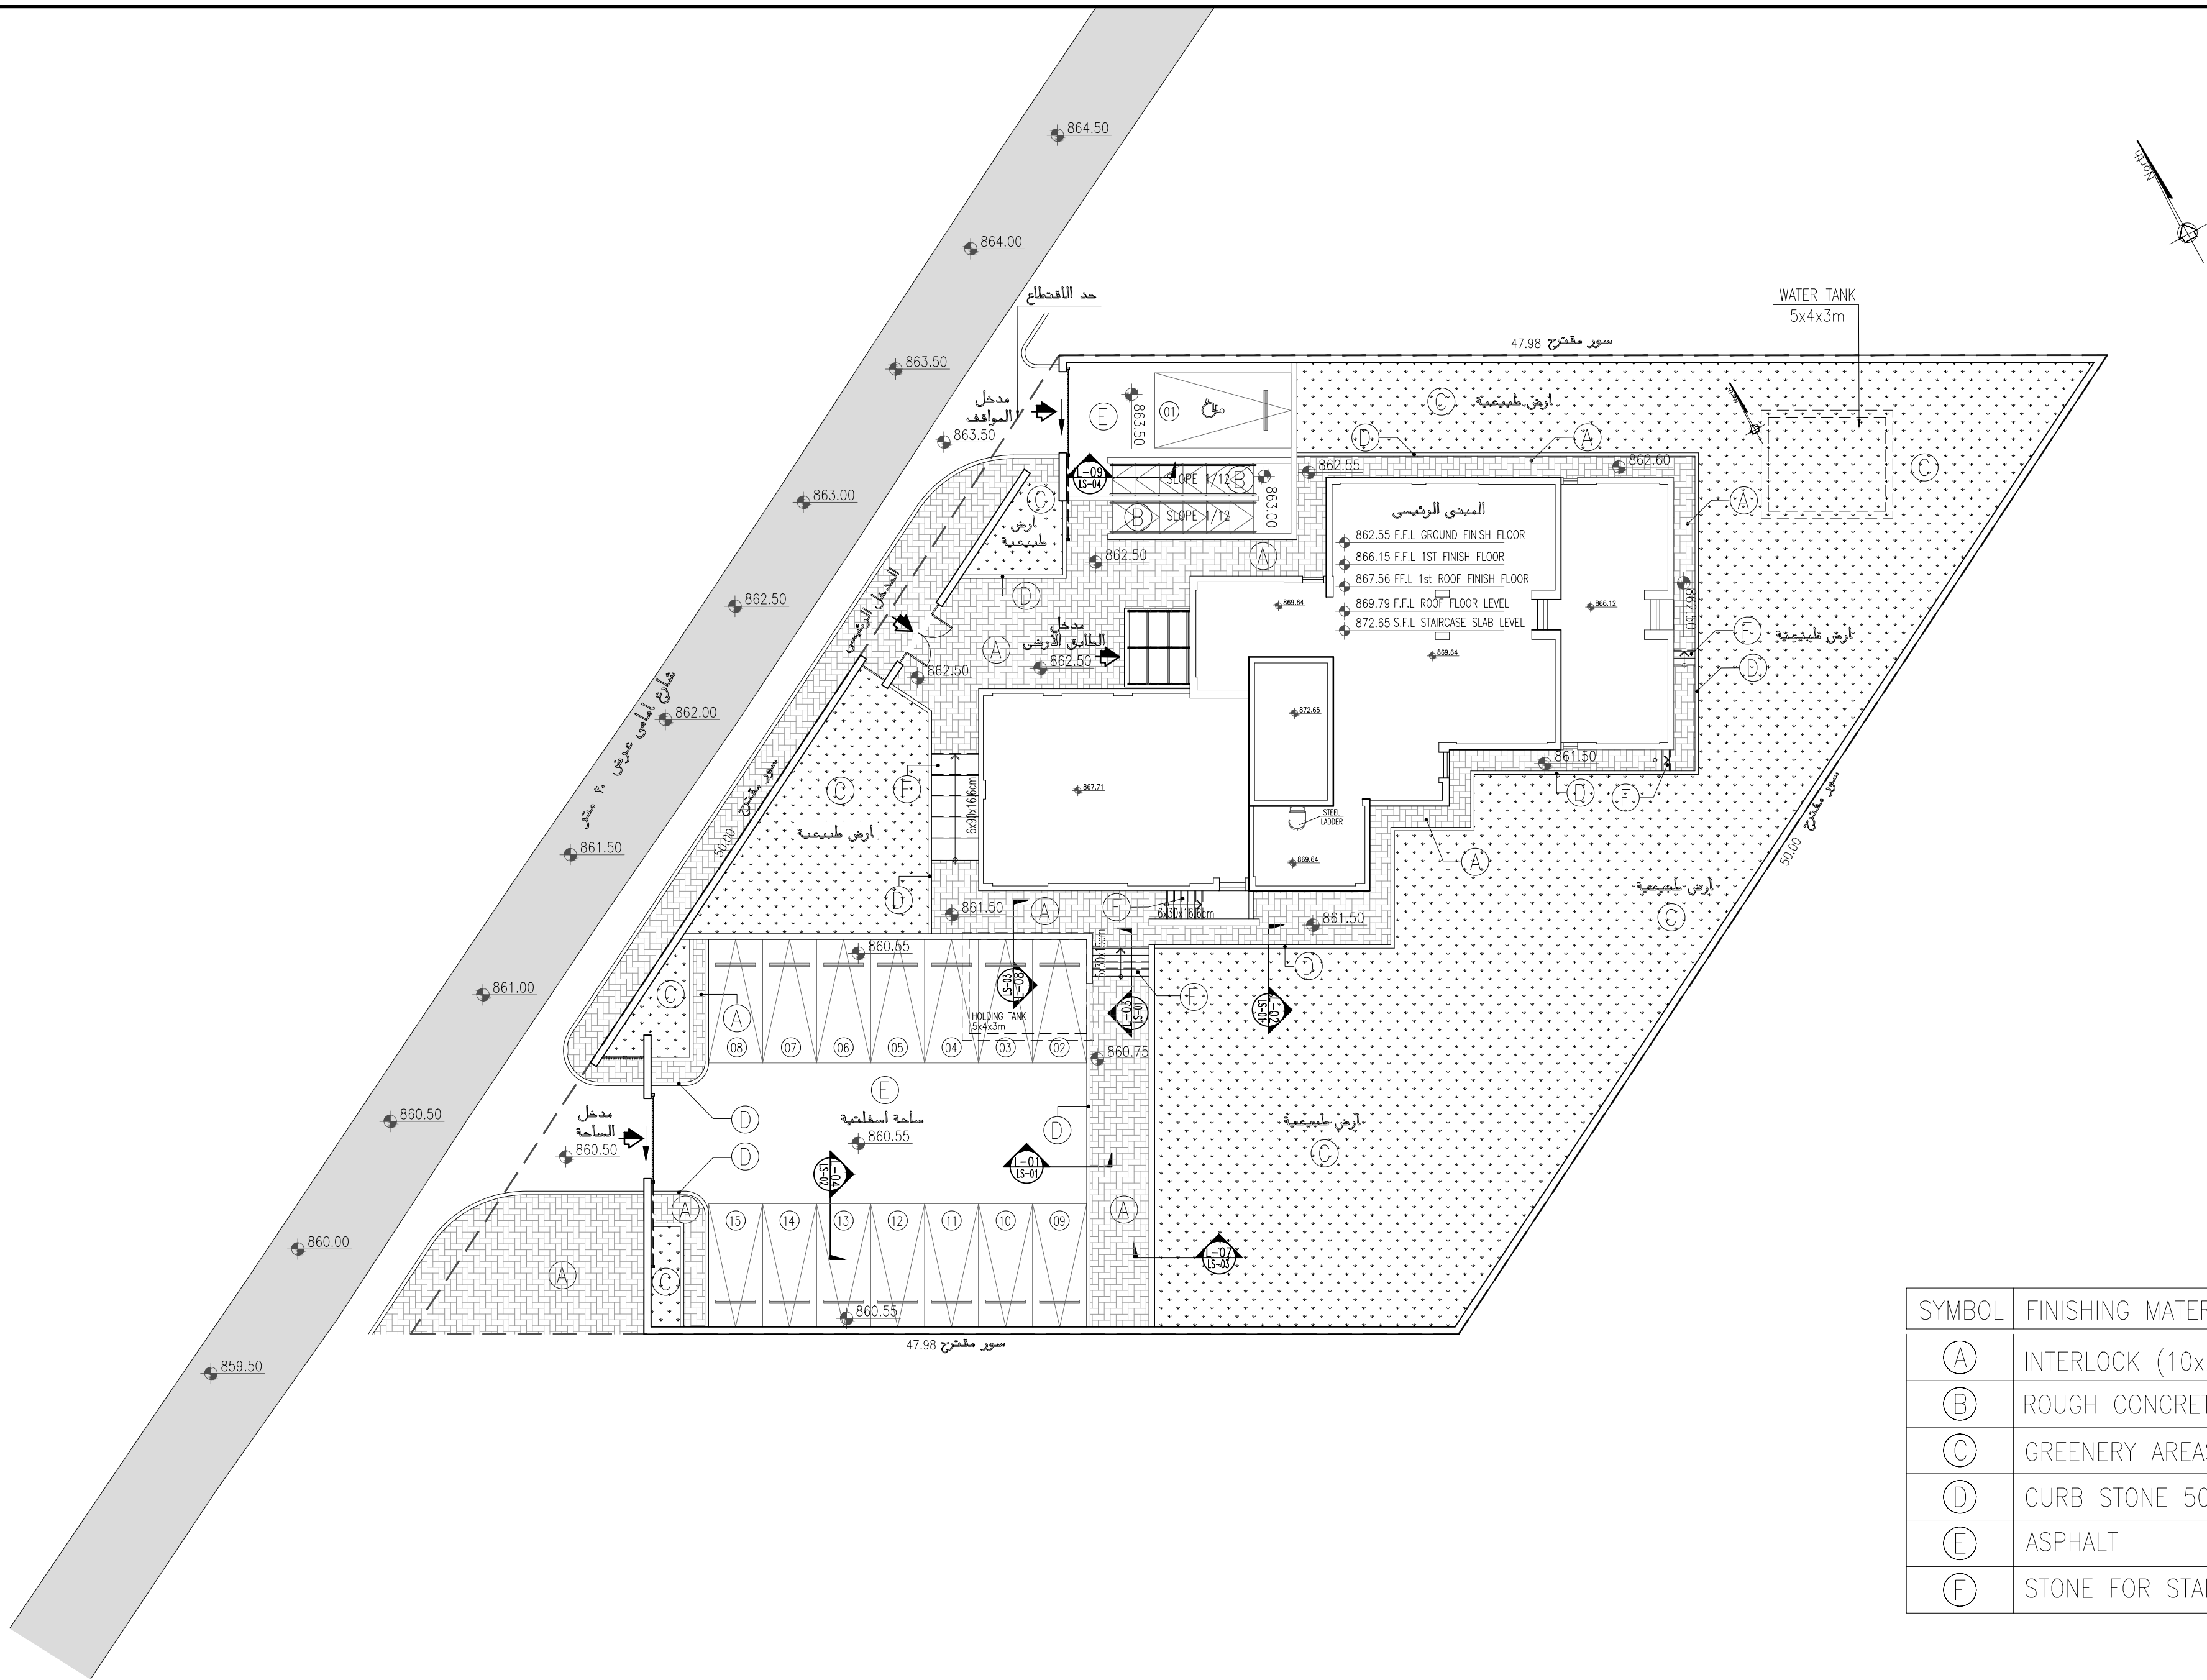

SYMBOL	FINISHING MATERIALS
(A)	INTERLOCK (10x20)cm
(B)	ROUGH CONCRETE WITH HARDENED
(C)	GREENERY AREAS
(D)	CURB STONE 50X30X15CM
(E)	ASPHALT
(F)	STONE FOR STAIRS

NOTES

PROJECT

انشاء مركز شباب منشية بني حسن
المفرق

OWNER

LOT No. : 166

BASIN No. : SAWDA AL SHAMALI 61

ENVIRONMENTAL DESIGN GROUP

PROJECT
MANAGER

ENG. KHALED H. ZABALAWI

DESIGNED BY

DATE

28/05/2020

PROJECT No.



وزارة الشباب



TEL. + 962 6 5343958 FAX. + 962 6 5343997
P.O.BOX 851624 AMMAN 11185 JORDAN
Email: info@edge-jo.com

DRAWING
TITLE

SITE PLAN
ANNOTATION

DESIGN BY

KHALED ZABALAWI

SCALE

1:200

27

CHECKED BY


KHALED ZABALAWI

DRAWING
No.


A00-01-02

DRAWN BY


CAD DEPARTMENT

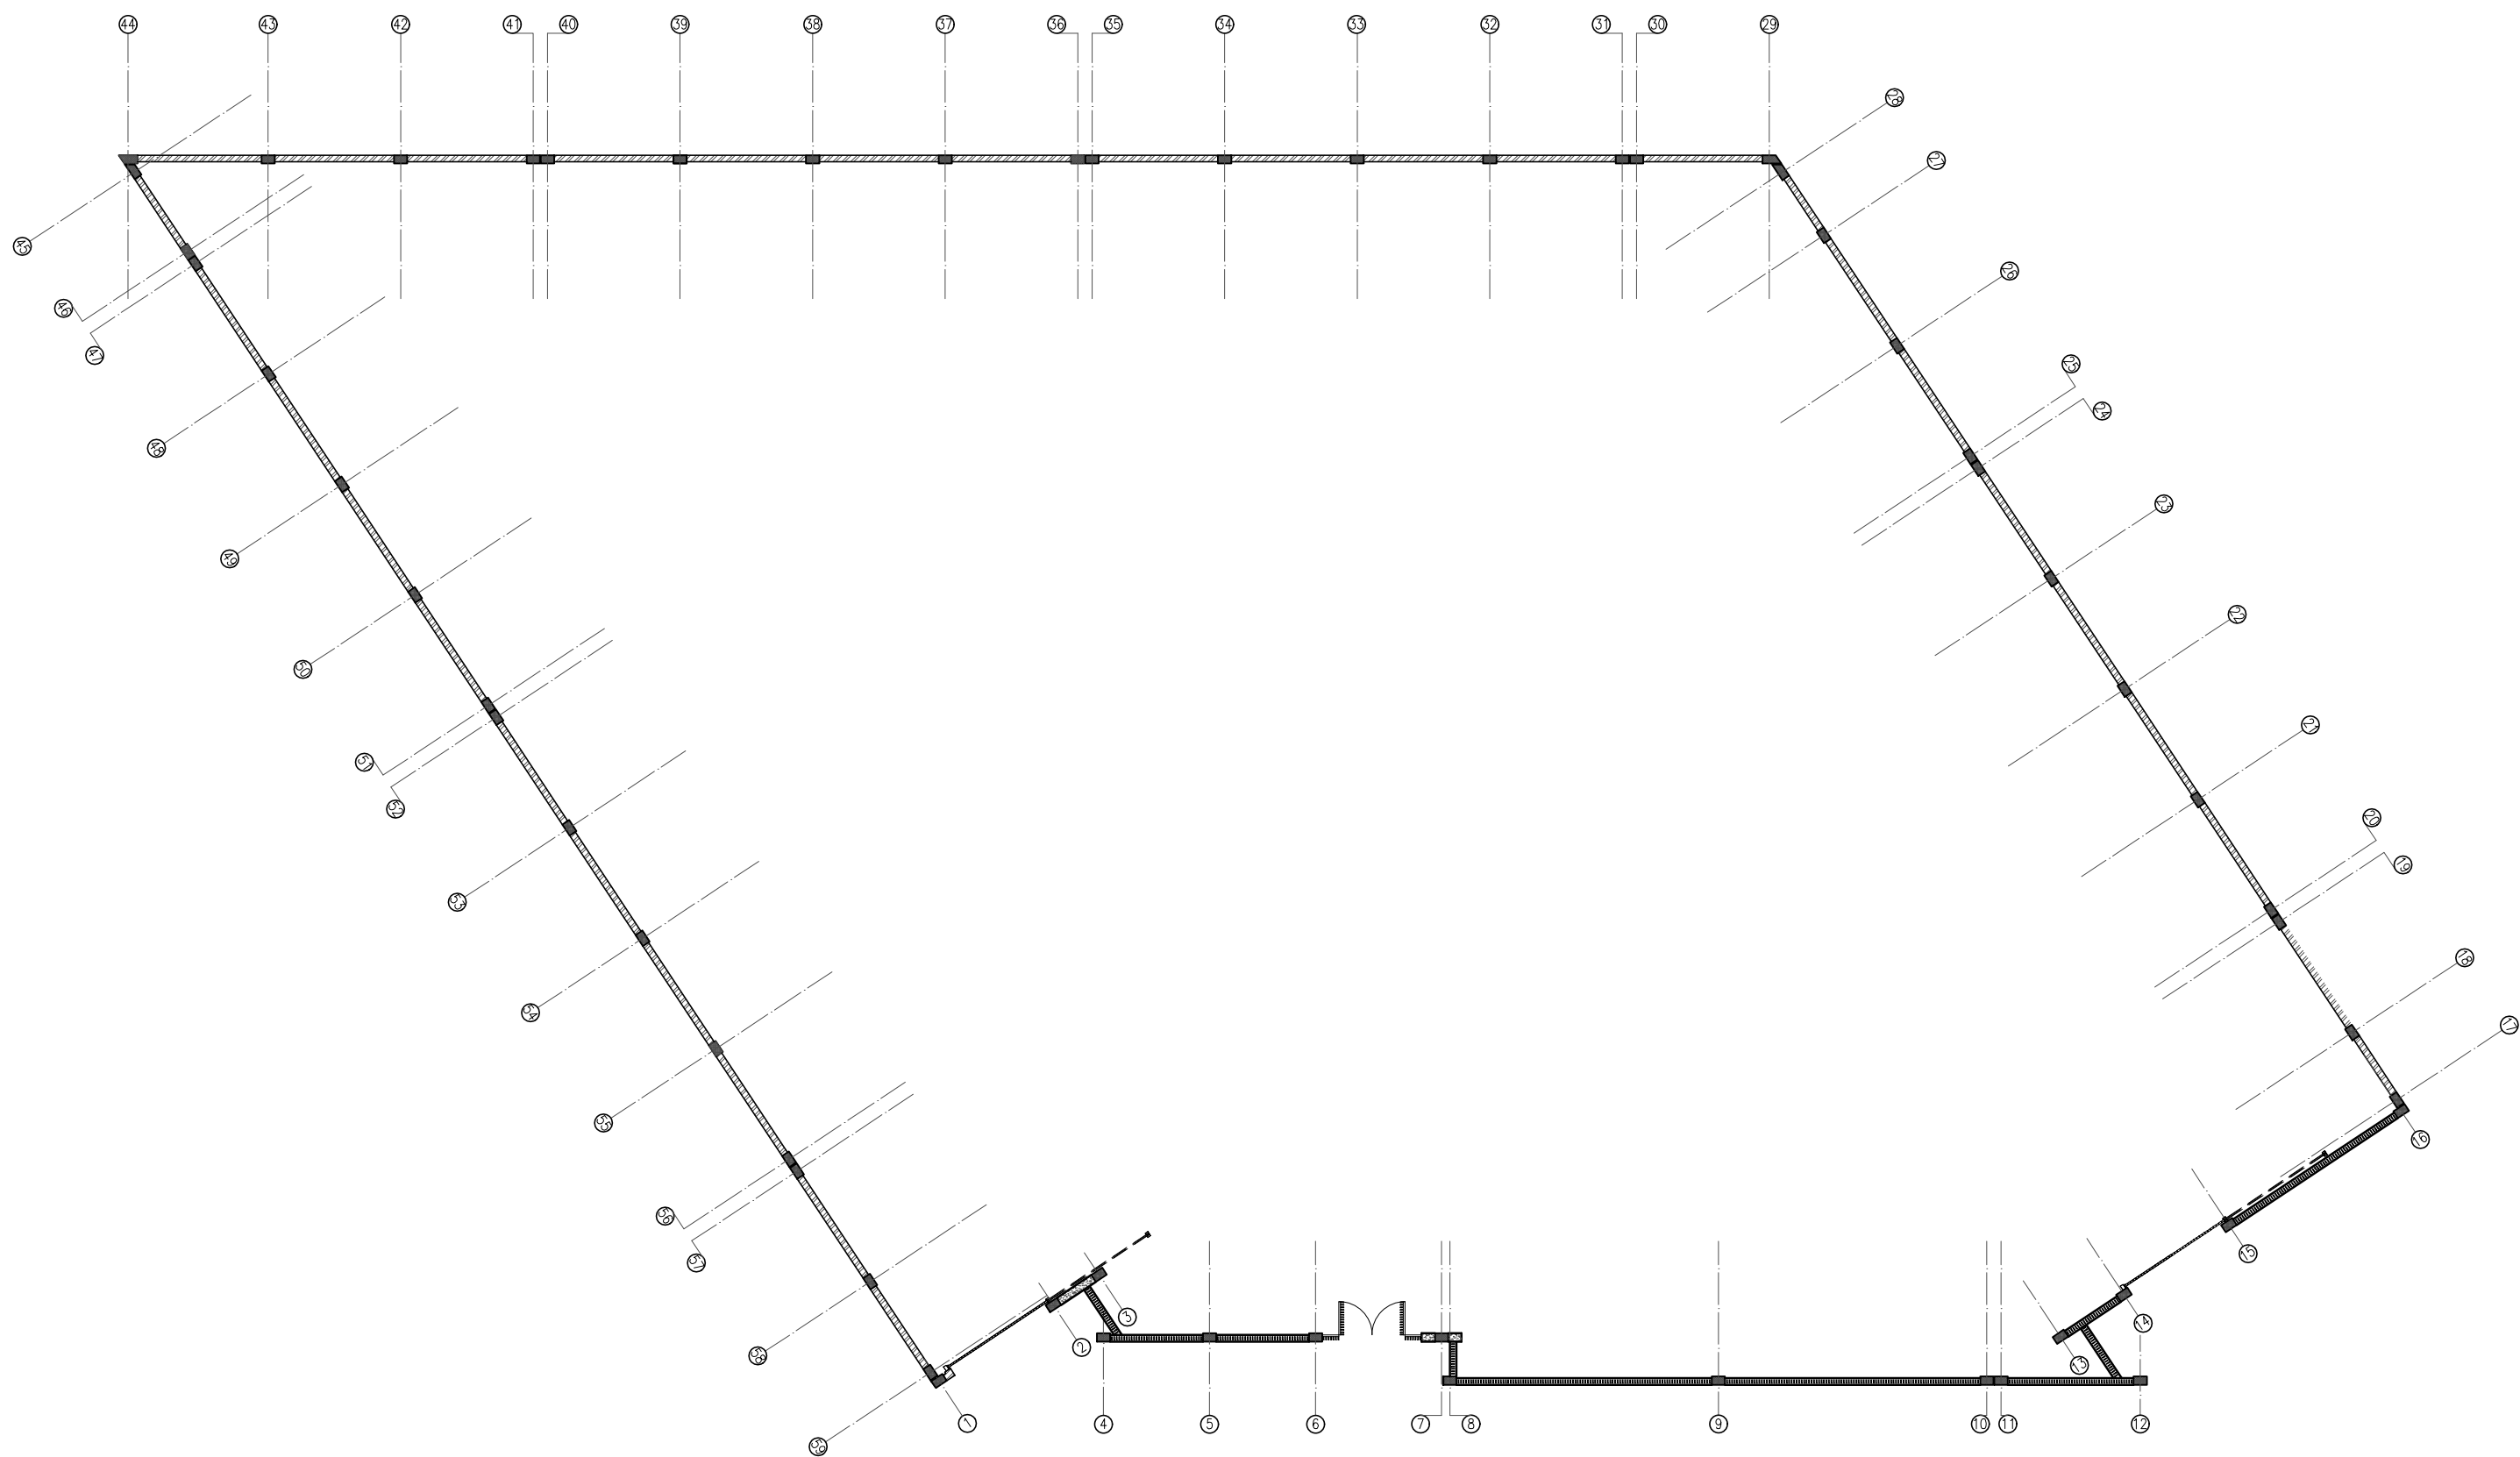


NOTES	PROJECT	انشاء مركز شباب منشية بني حسن المفرق	OWNER	LOT No. : 166	BASIN No. : SAWDA AL SHAMALI 61	ENVIRONMENTAL DESIGN GROUP	PROJECT MANAGER	ENG. KHALED H. ZABALAWI	DESIGNED BY		DATE	04/02/2020	PROJECT No.
					وزارة الشباب		DRAWING TITLE	SITE BOUNDARIES	DESIGN BY	KHALED ZABALAWI	SCALE	1:200	27
									CHECKED BY	KHALED ZABALAWI	DRAWING No.	A00-01-03	
									DRAWN BY	CAD DEPARTMENT			

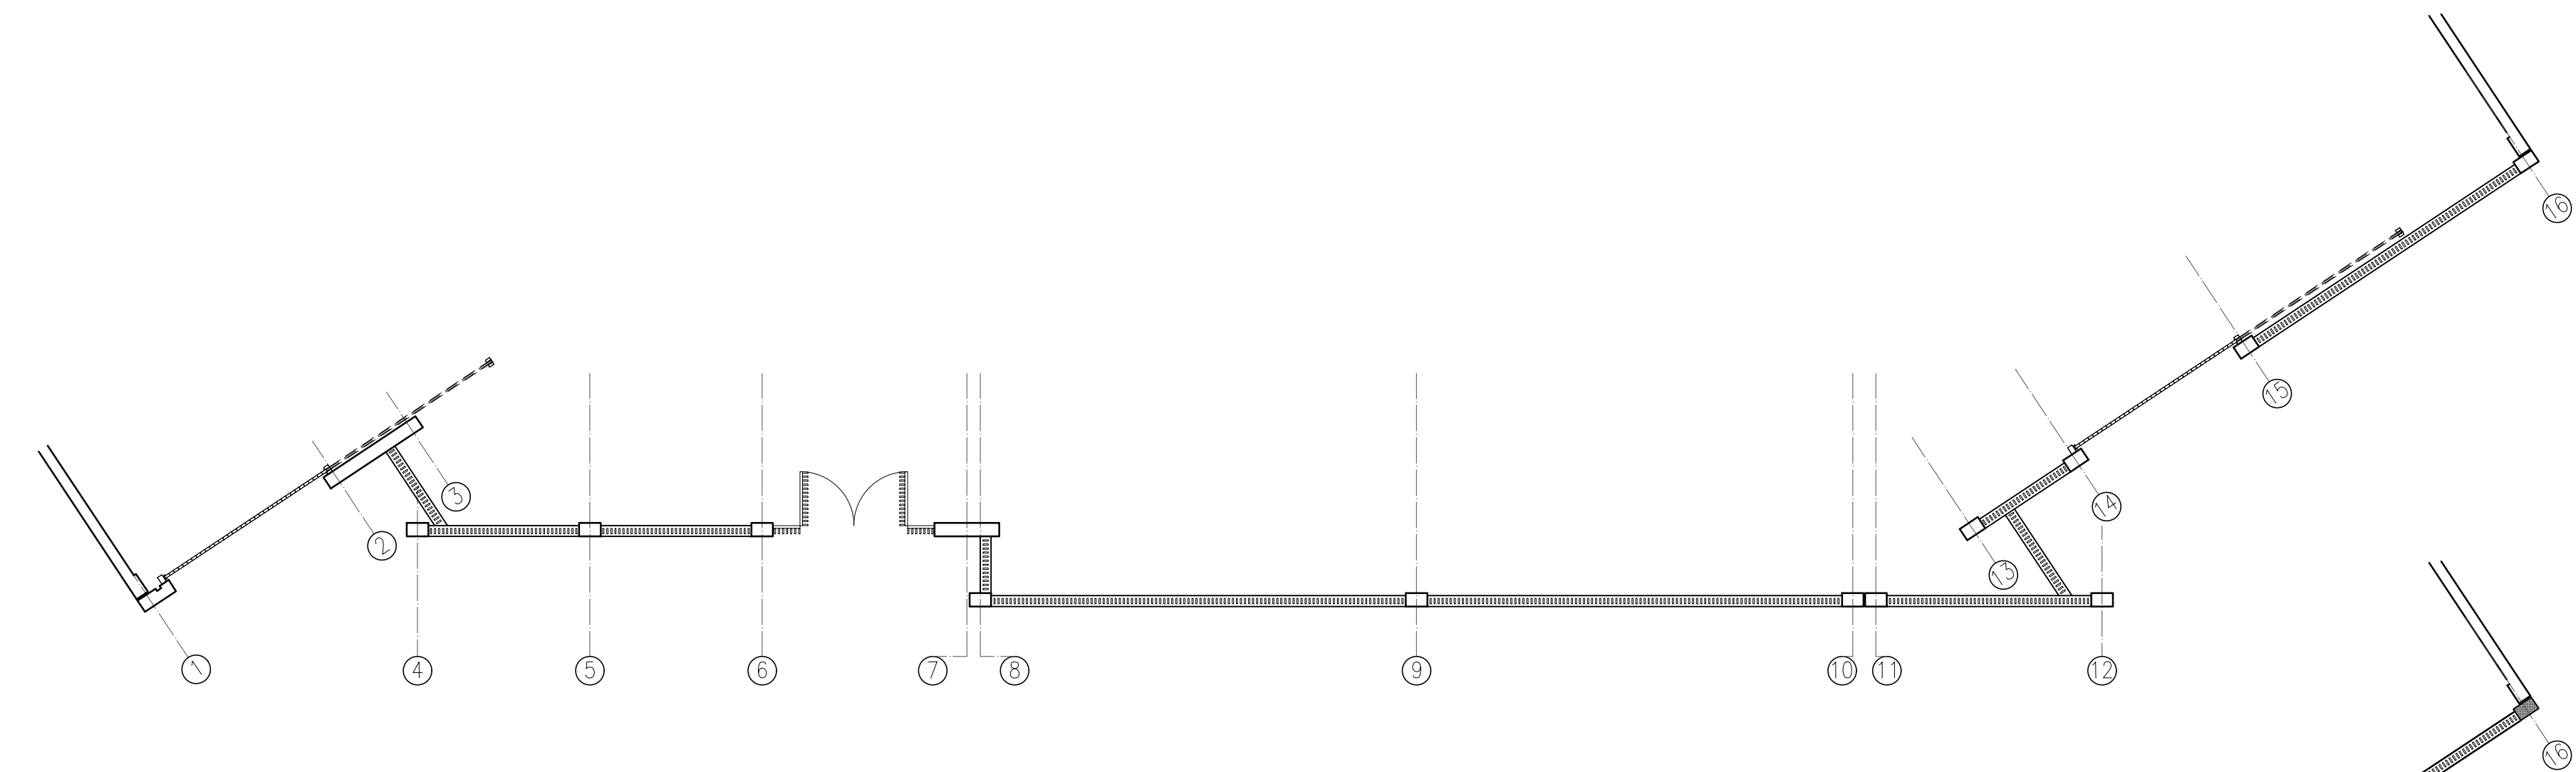

BOUNDARY-1 TOP VIEW
SCALE 1:100

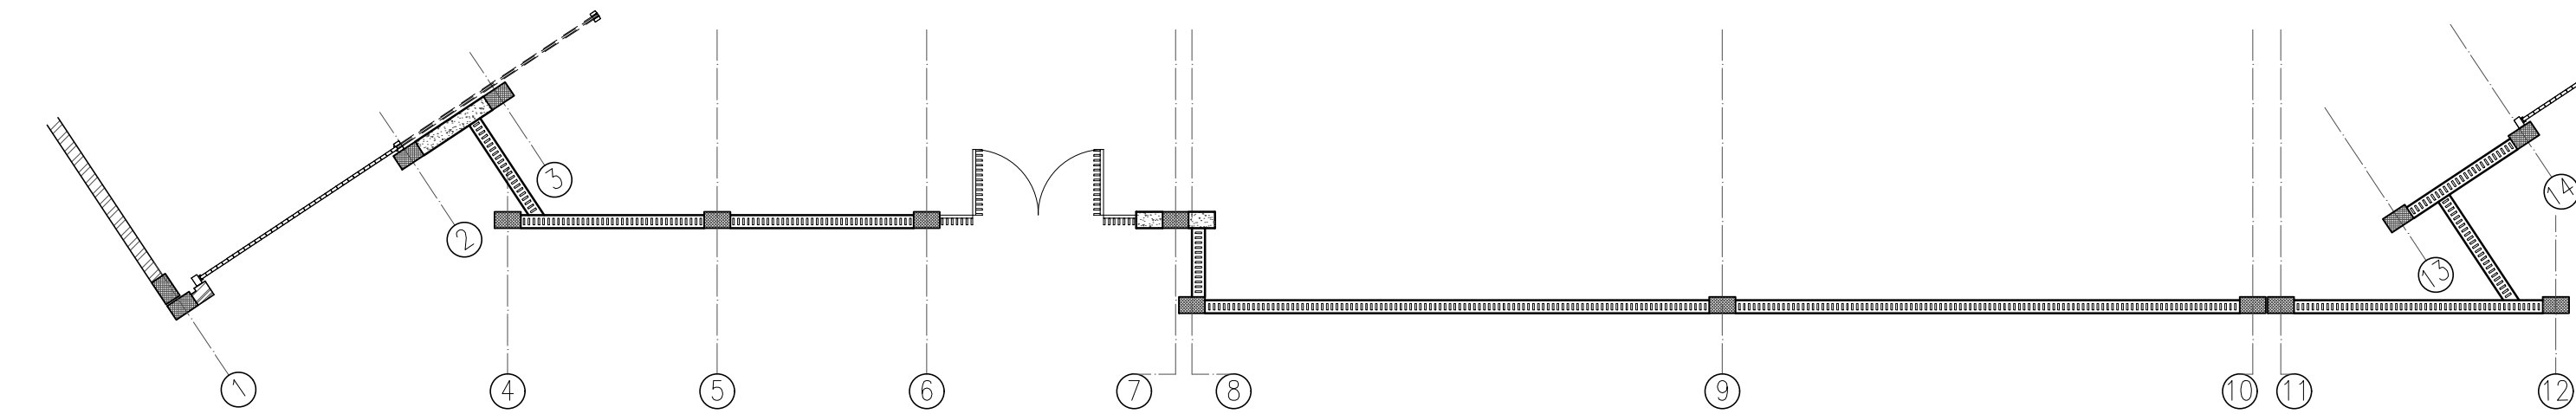


BOUNDARY-1 PLAN
SCALE 1:100

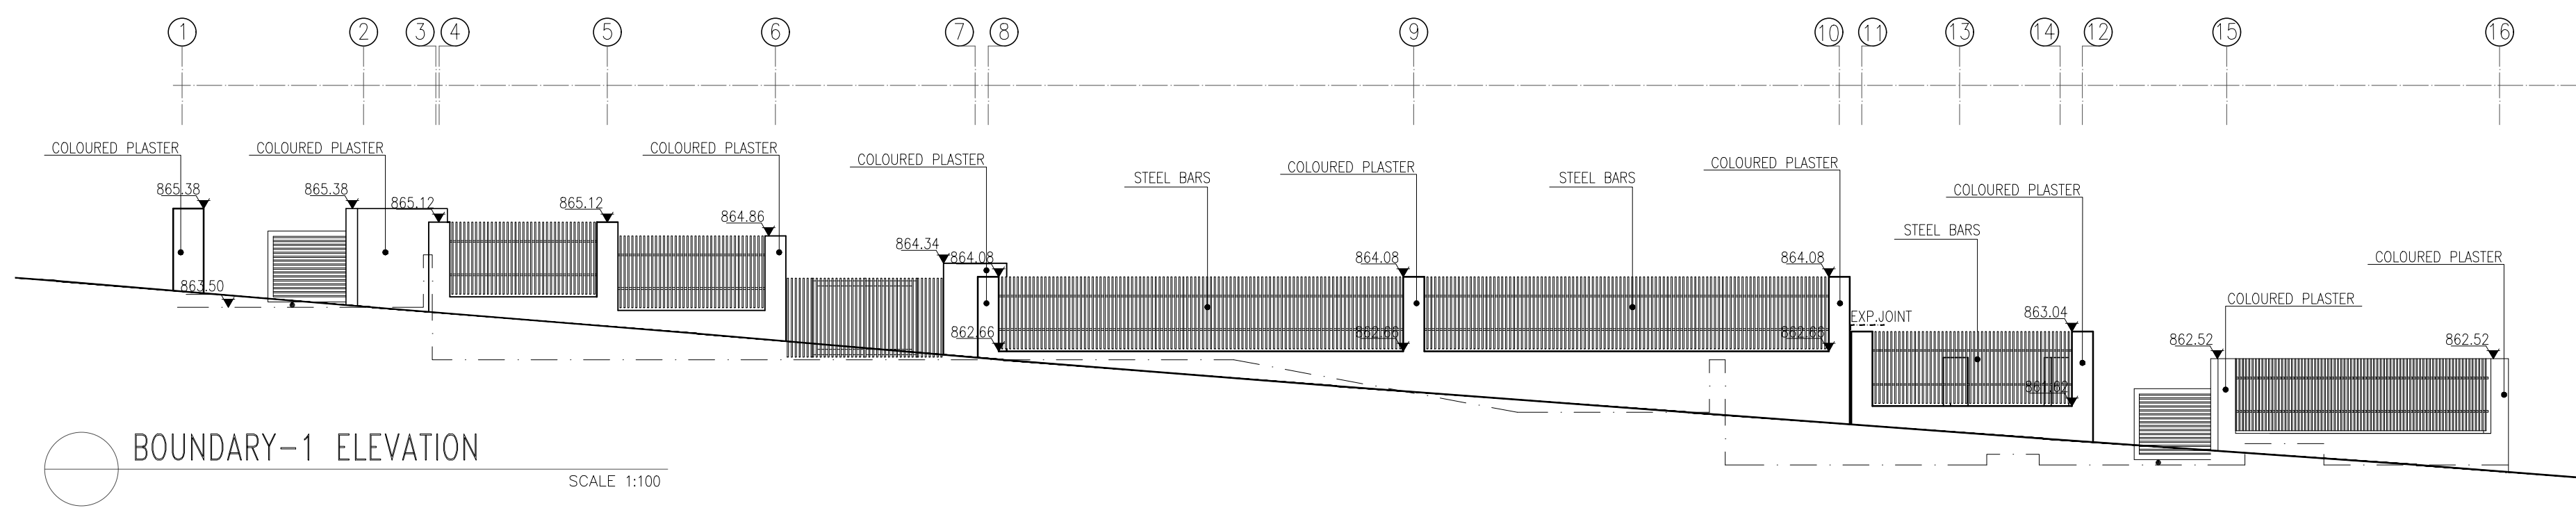


BOUNDARY-1 ELEVATION
SCALE 1:100


NOTES	PROJECT	انشاء مركز شباب منشية بني حسن المفرق	OWNER	LOT No. : 166	BASIN No. : SAWDA AL SHAMALI 61	ENVIRONMENTAL DESIGN GROUP	PROJECT MANAGER	ENG. KHALED H. ZABALAWI	DESIGNED BY		DATE	04/02/2020	PROJECT No.
					وزارة الشباب		DRAWING TITLE	BOUNDARIES ELEVATION (01)	DESIGN BY	KHALED ZABALAWI	SCALE	1:100	27
									CHECKED BY	KHALED ZABALAWI	DRAWING No.	A00-01-04	
									DRAWN BY	CAD DEPARTMENT			

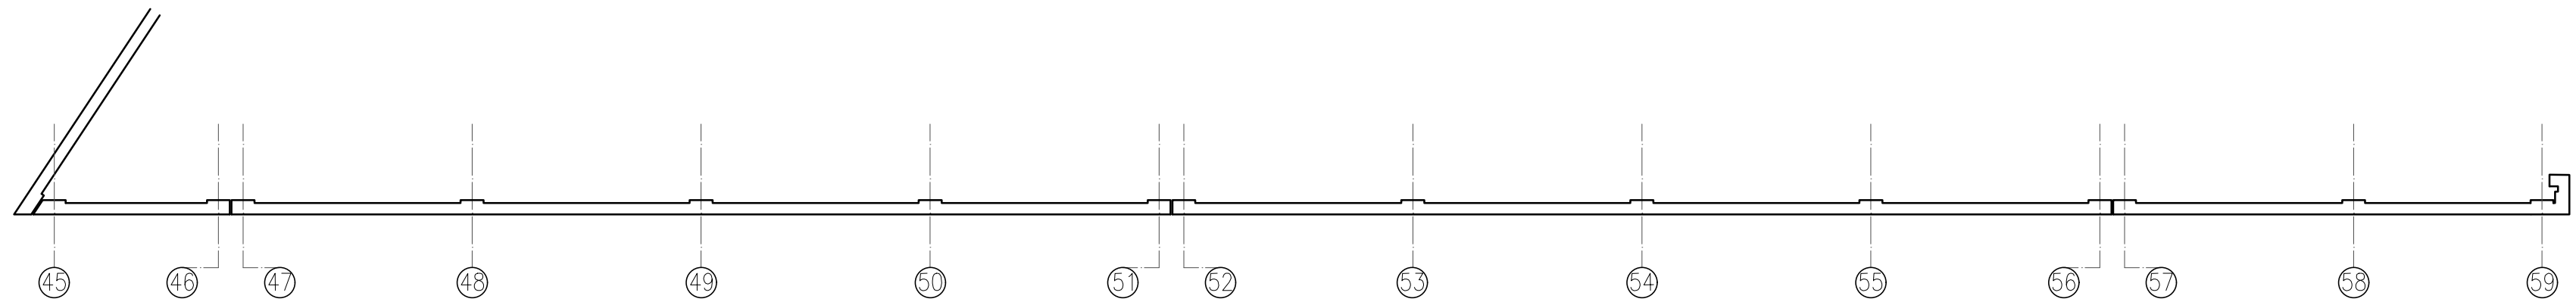

BOUNDARY-2 TOP VIEW
SCALE 1:100


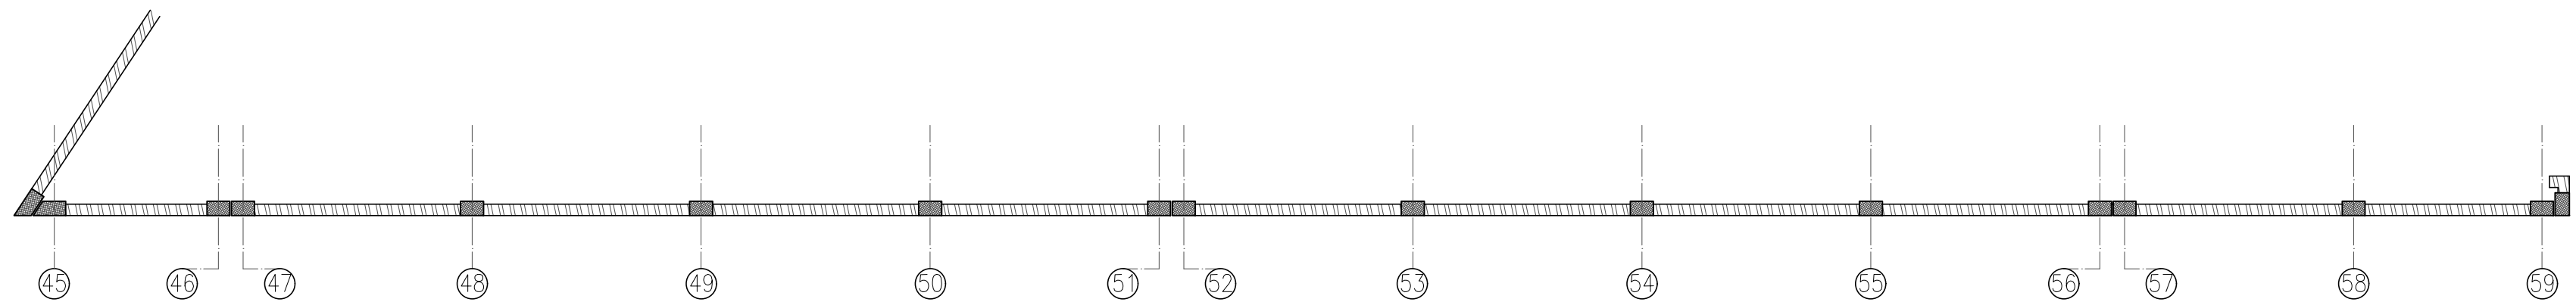



BOUNDARY-2 PLAN
SCALE 1:100

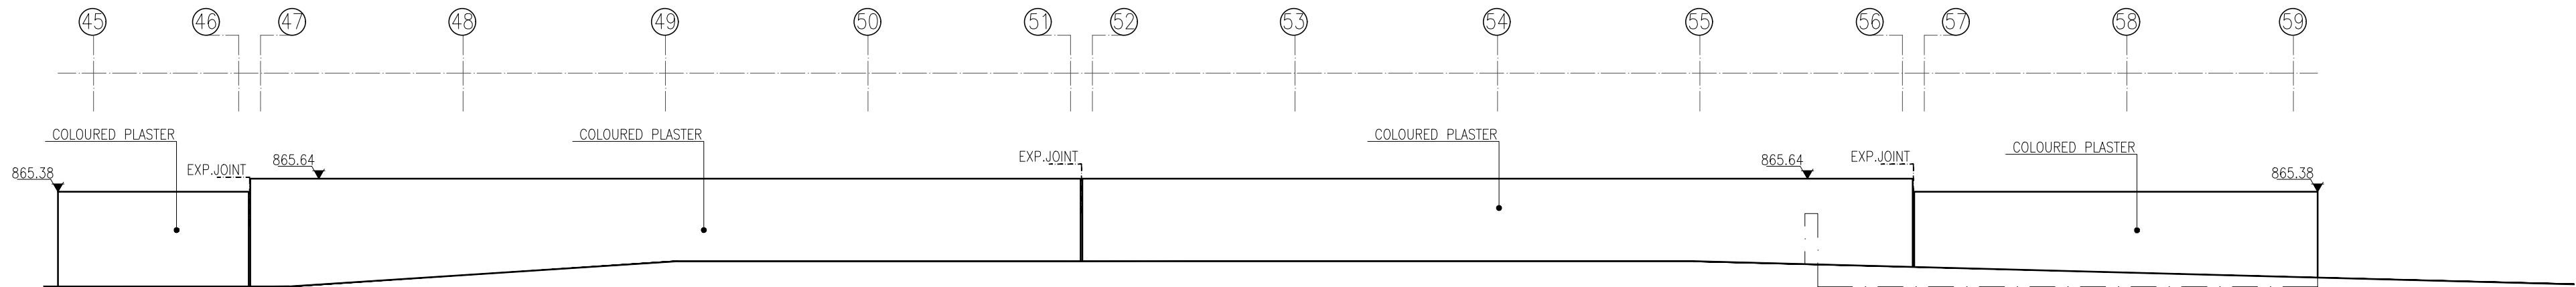


BOUNDARY-2 ELEVATION
SCALE 1:100

NOTES	PROJECT	انشاء مركز شباب منشية بني حسن المفرق	OWNER	LOT No. : 166	BASIN No. : SAWDA AL SHAMALI 61	ENVIRONMENTAL DESIGN GROUP	PROJECT MANAGER	ENG. KHALED H. ZABALAWI	DESIGNED BY		DATE	04/02/2020	PROJECT No.
					وزارة الشباب		DRAWING TITLE	BOUNDARIES ELEVATION (02)	DESIGN BY	KHALED ZABALAWI	SCALE	1:100	27
									CHECKED BY	KHALED ZABALAWI	DRAWING No.	A00-01-05	
									DRAWN BY	CAD DEPARTMENT			

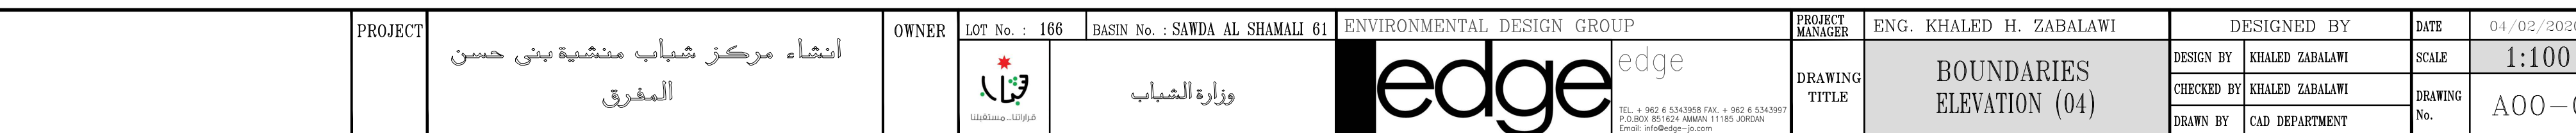
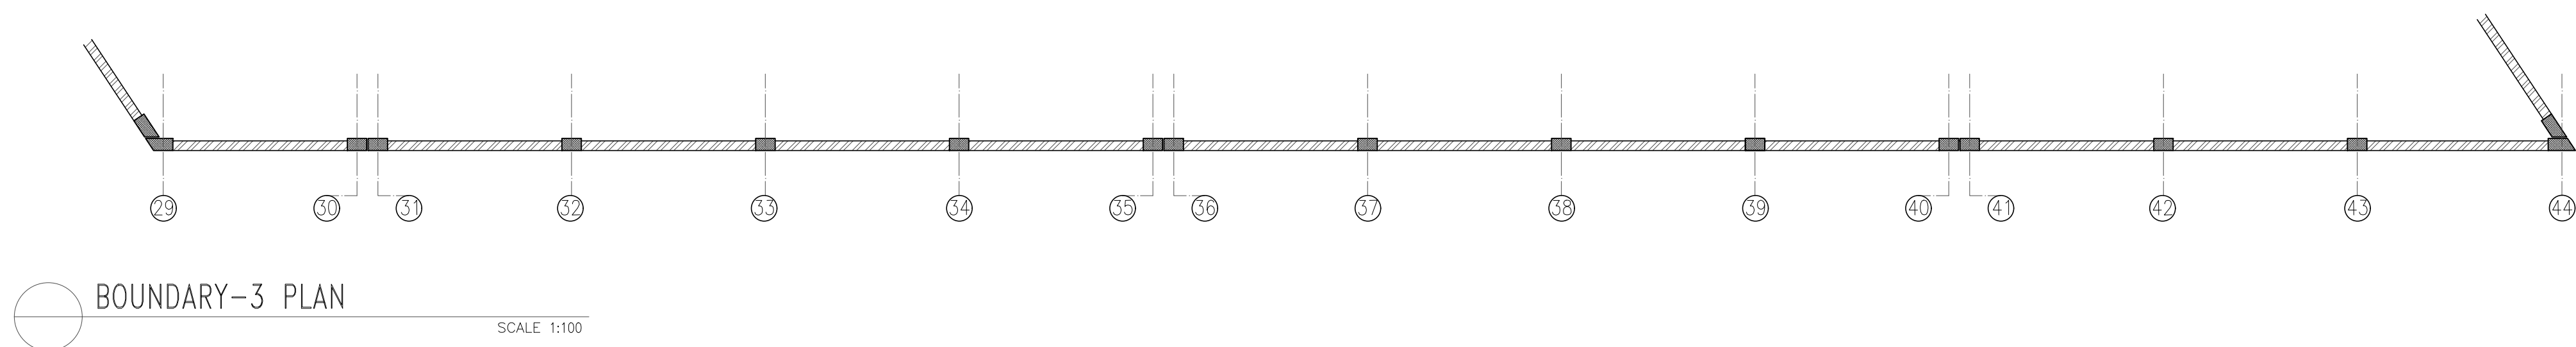


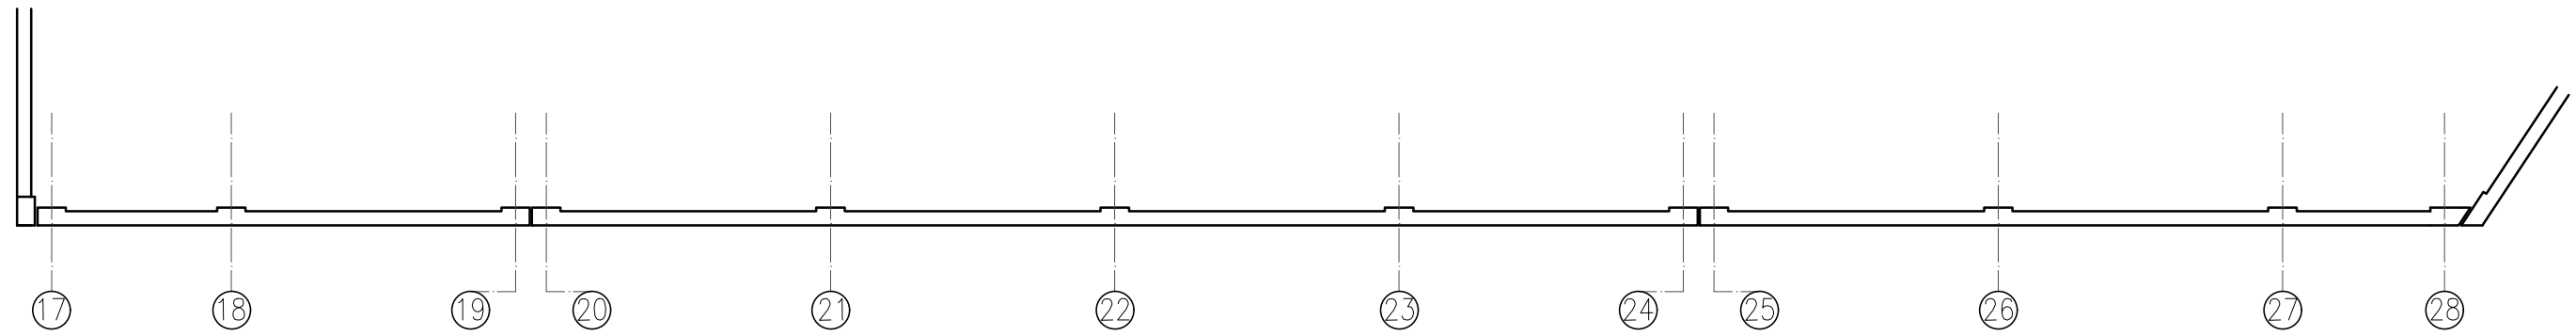

BOUNDARY-4 TOP VIEW
SCALE 1:100

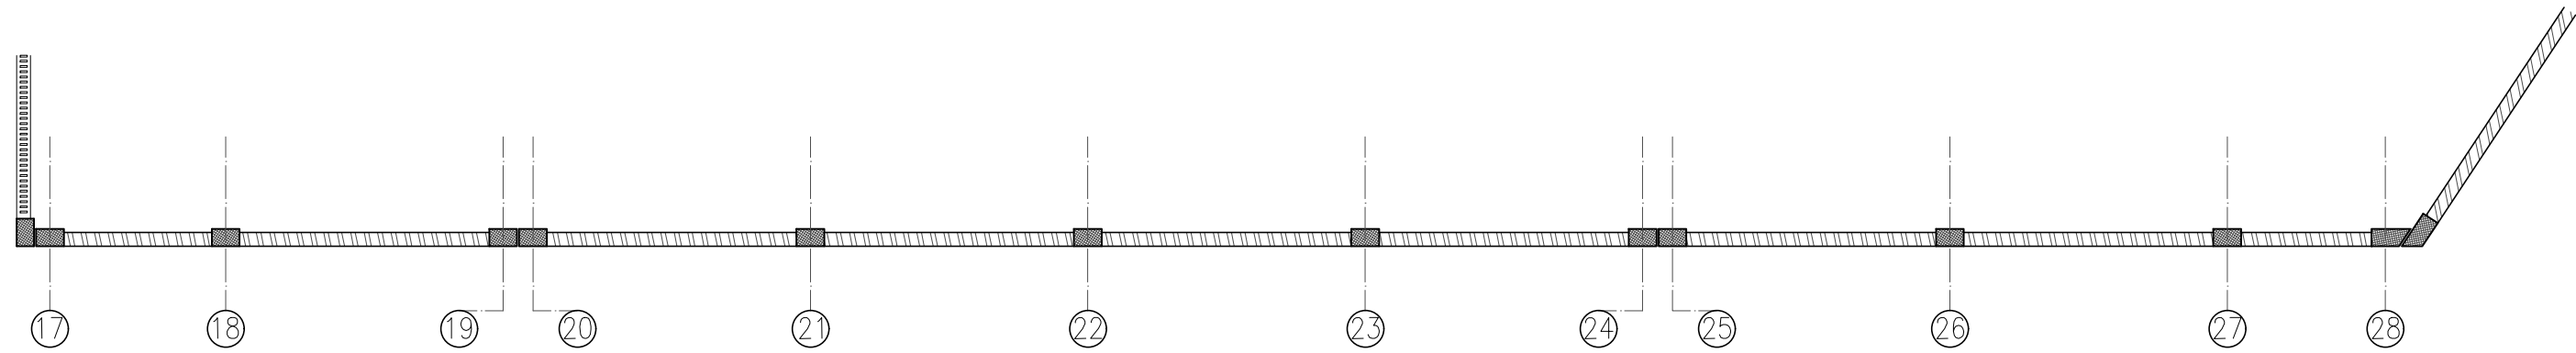


BOUNDARY-4 PLAN
SCALE 1:100

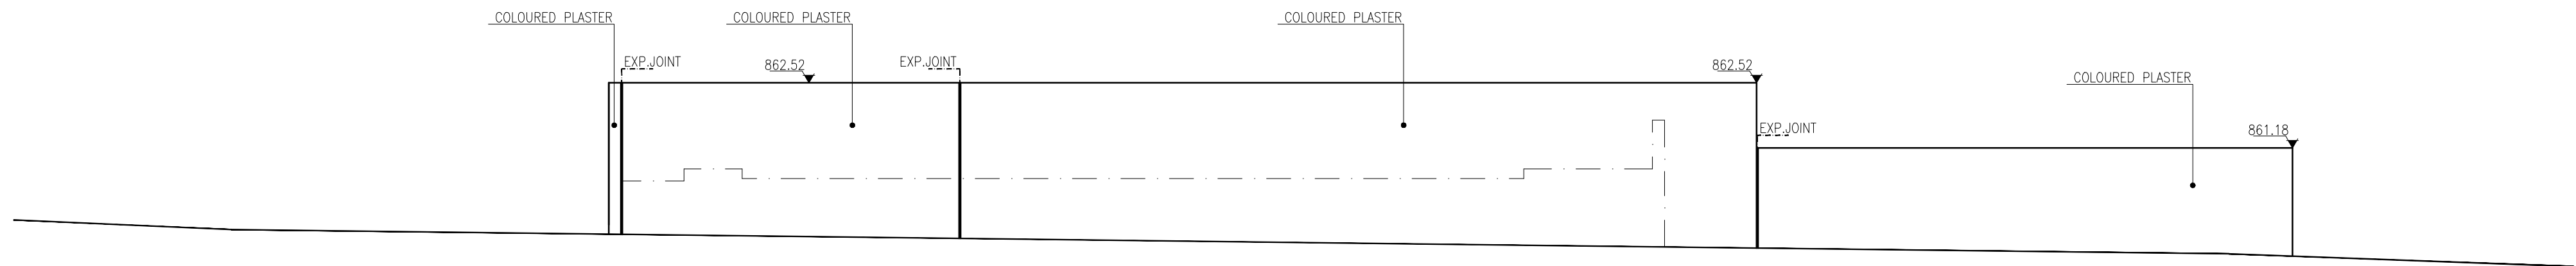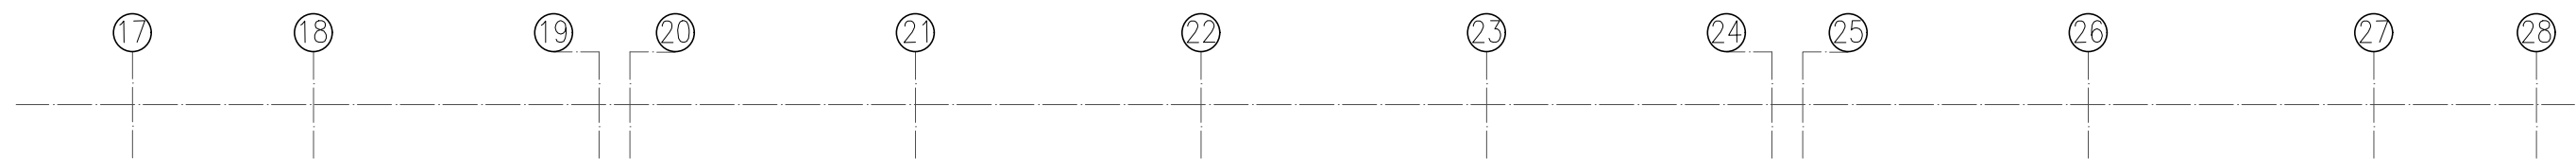


BOUNDARY-4 ELEVATION
SCALE 1:100


NOTES	PROJECT	انشاء مركز شباب منشية بني حسن المفرق	OWNER	LOT No. : 166	BASIN No. : SAWDA AL SHAMALI 61	ENVIRONMENTAL DESIGN GROUP	PROJECT MANAGER	ENG. KHALED H. ZABALAWI	DESIGNED BY		DATE	04/02/2020	PROJECT No.
					وزارة الشباب		DRAWING TITLE	BOUNDARIES ELEVATION (03)	DESIGN BY	KHALED ZABALAWI	SCALE	1:100	27
									CHECKED BY	KHALED ZABALAWI	DRAWING No.	A00-01-07	
									DRAWN BY	CAD DEPARTMENT			

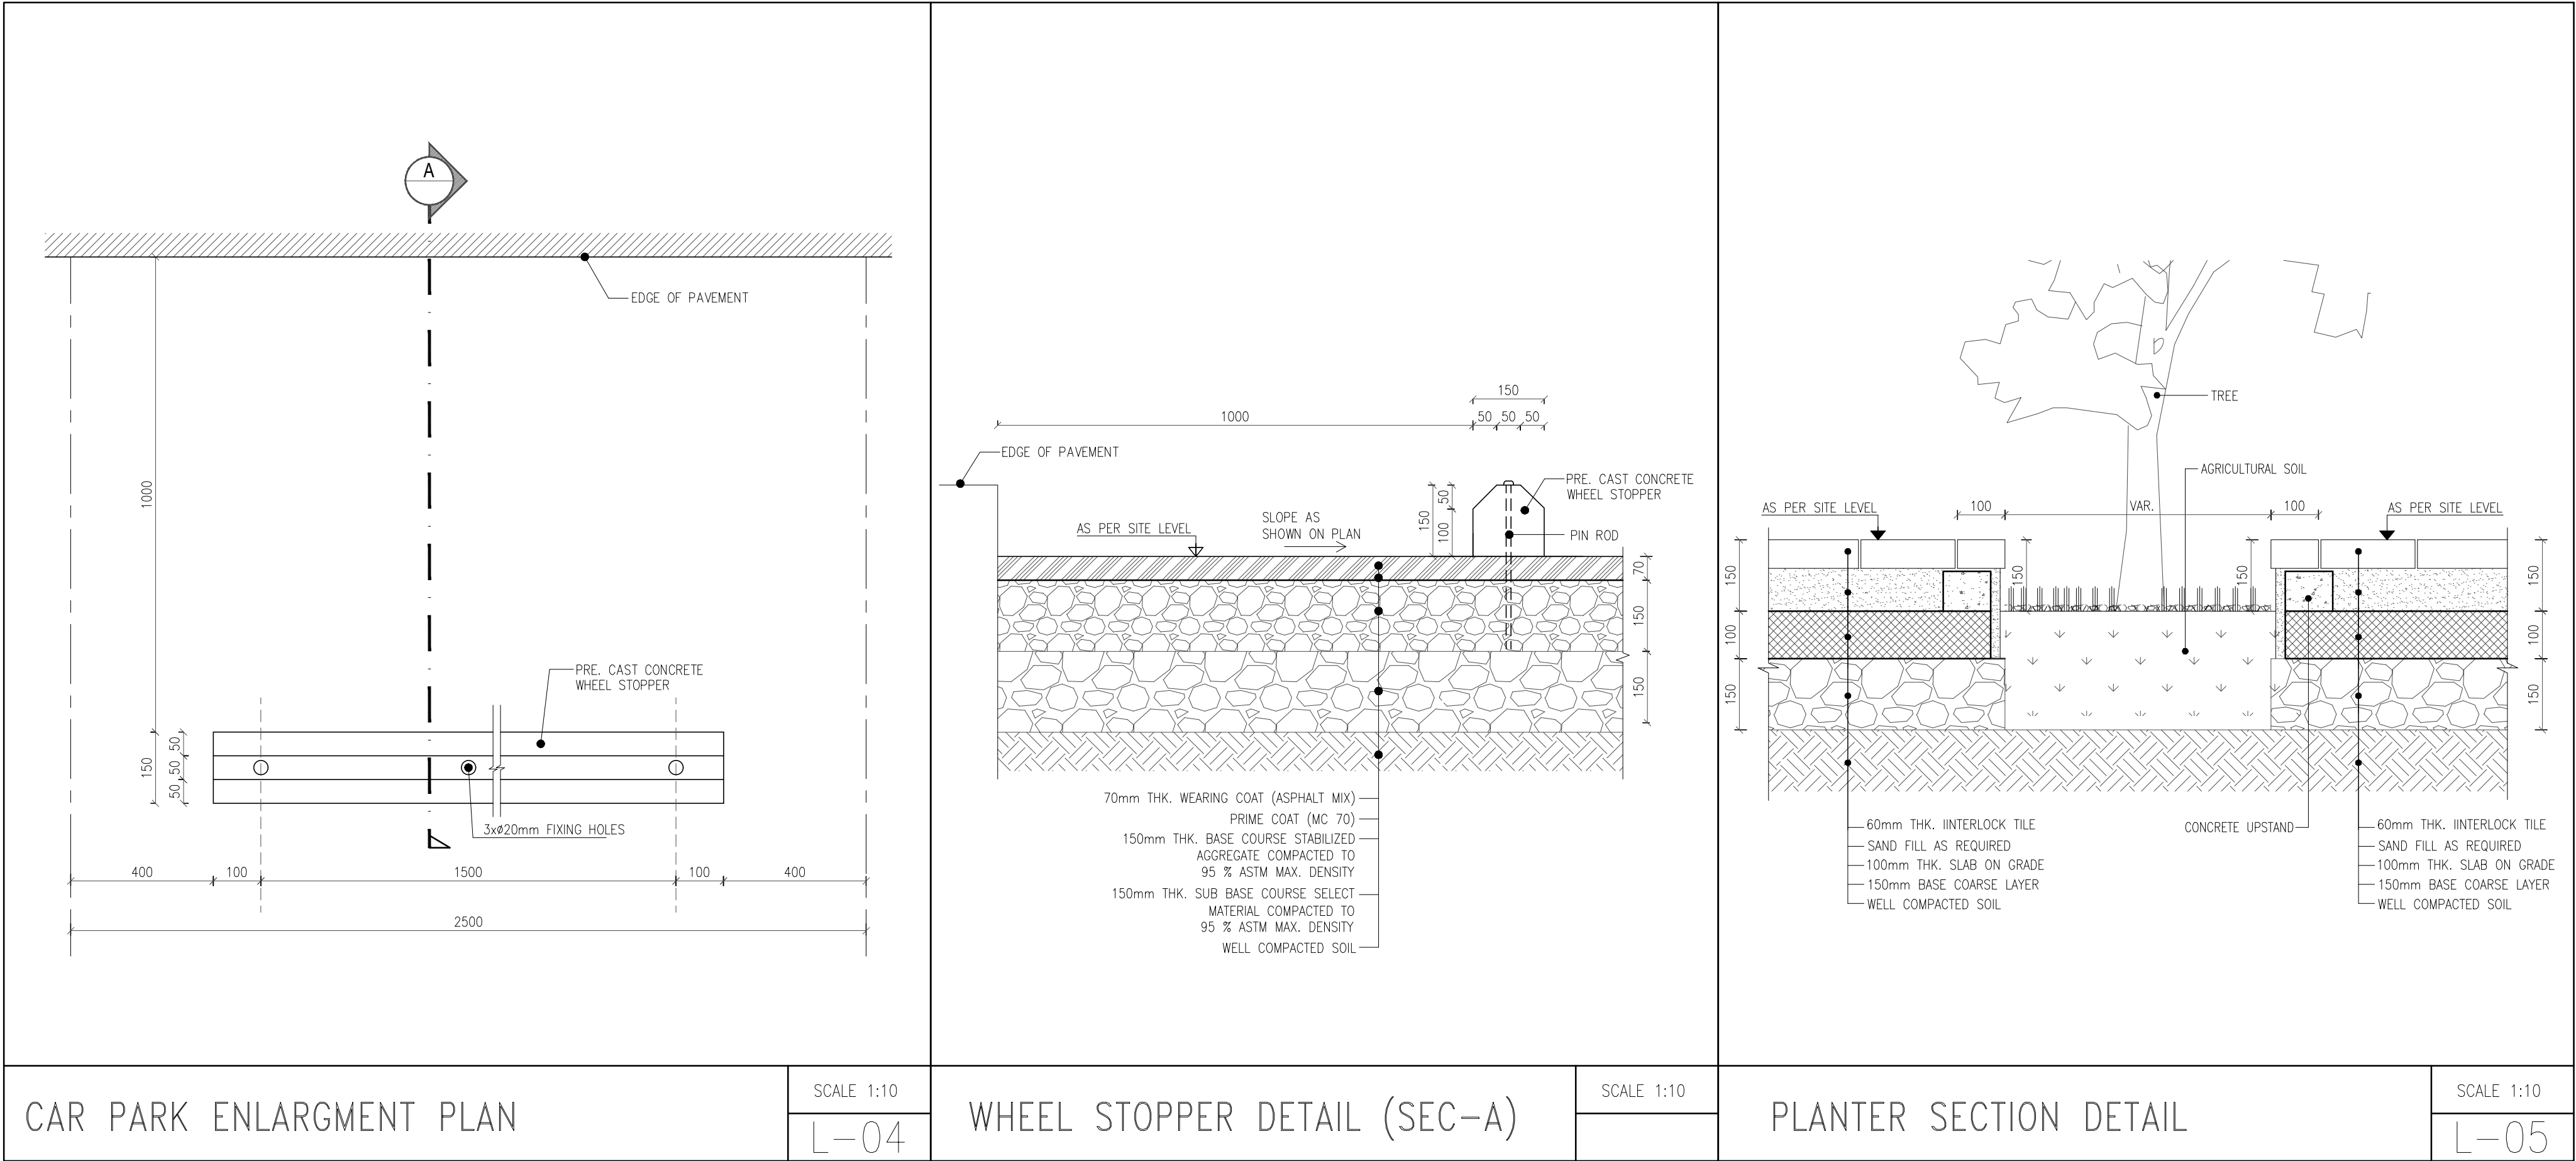

NOTES	PROJECT	انشاء مركز شباب منشية بني حسن المفرق	OWNER	LOT No. : 166	BASIN No. : SAWDA AL SHAMALI 61	ENVIRONMENTAL DESIGN GROUP	PROJECT MANAGER	ENG. KHALED H. ZABALAWI	DESIGNED BY		DATE	03/02/2020	PROJECT No.
					وزارة الشباب		DRAWING TITLE	LANDSCAPING DETAILS	DESIGN BY	KHALED H. ZABALAWI	SCALE	1:10	27
									CHECKED BY	KHALED H. ZABALAWI	DRAWING No.	01-LS-02	
									DRAWN BY	CAD DEPARTMENT			

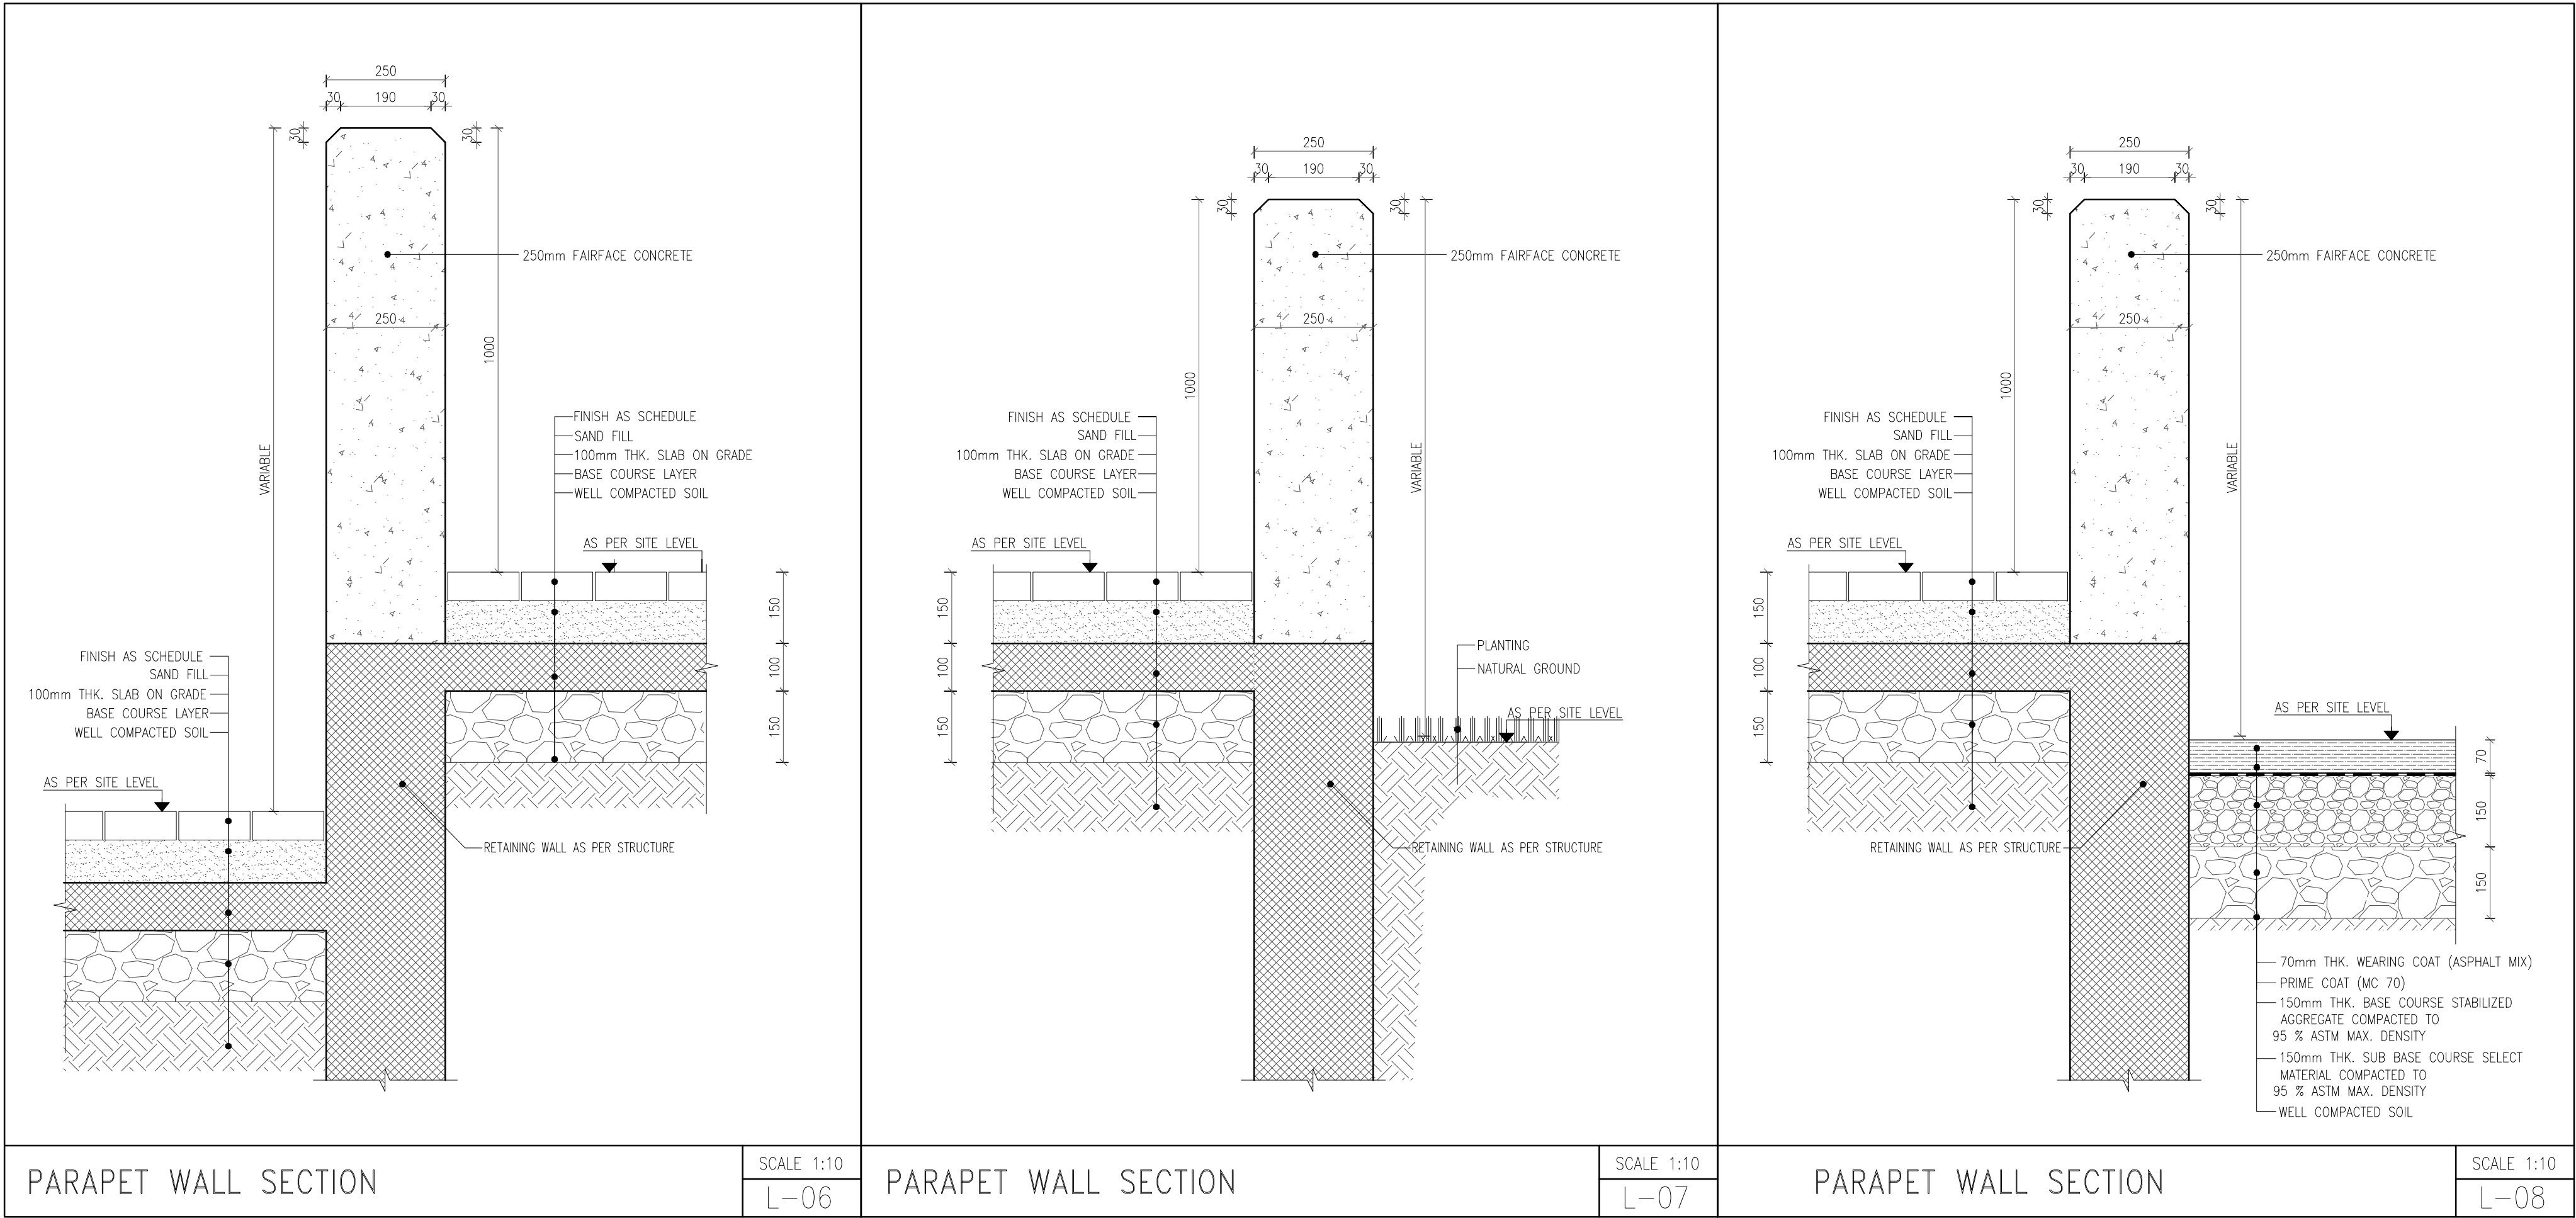


NOTES	PROJECT	انشاء مركز شباب منشية بني حسن المفرق	OWNER	LOT No. : 166	BASIN No. : SAWDA AL SHAMALI 61	ENVIRONMENTAL DESIGN GROUP	PROJECT MANAGER	ENG. KHALED H. ZABALAWI	DESIGNED BY		DATE	03/02/2020	PROJECT No.
					وزارة الشباب		DRAWING TITLE	LANDSCAPING DETAILS	DESIGN BY	KHALED H. ZABALAWI	SCALE	1:10	27
									CHECKED BY	KHALED H. ZABALAWI	DRAWING No.	01-LS-03	
									DRAWN BY	CAD DEPARTMENT			

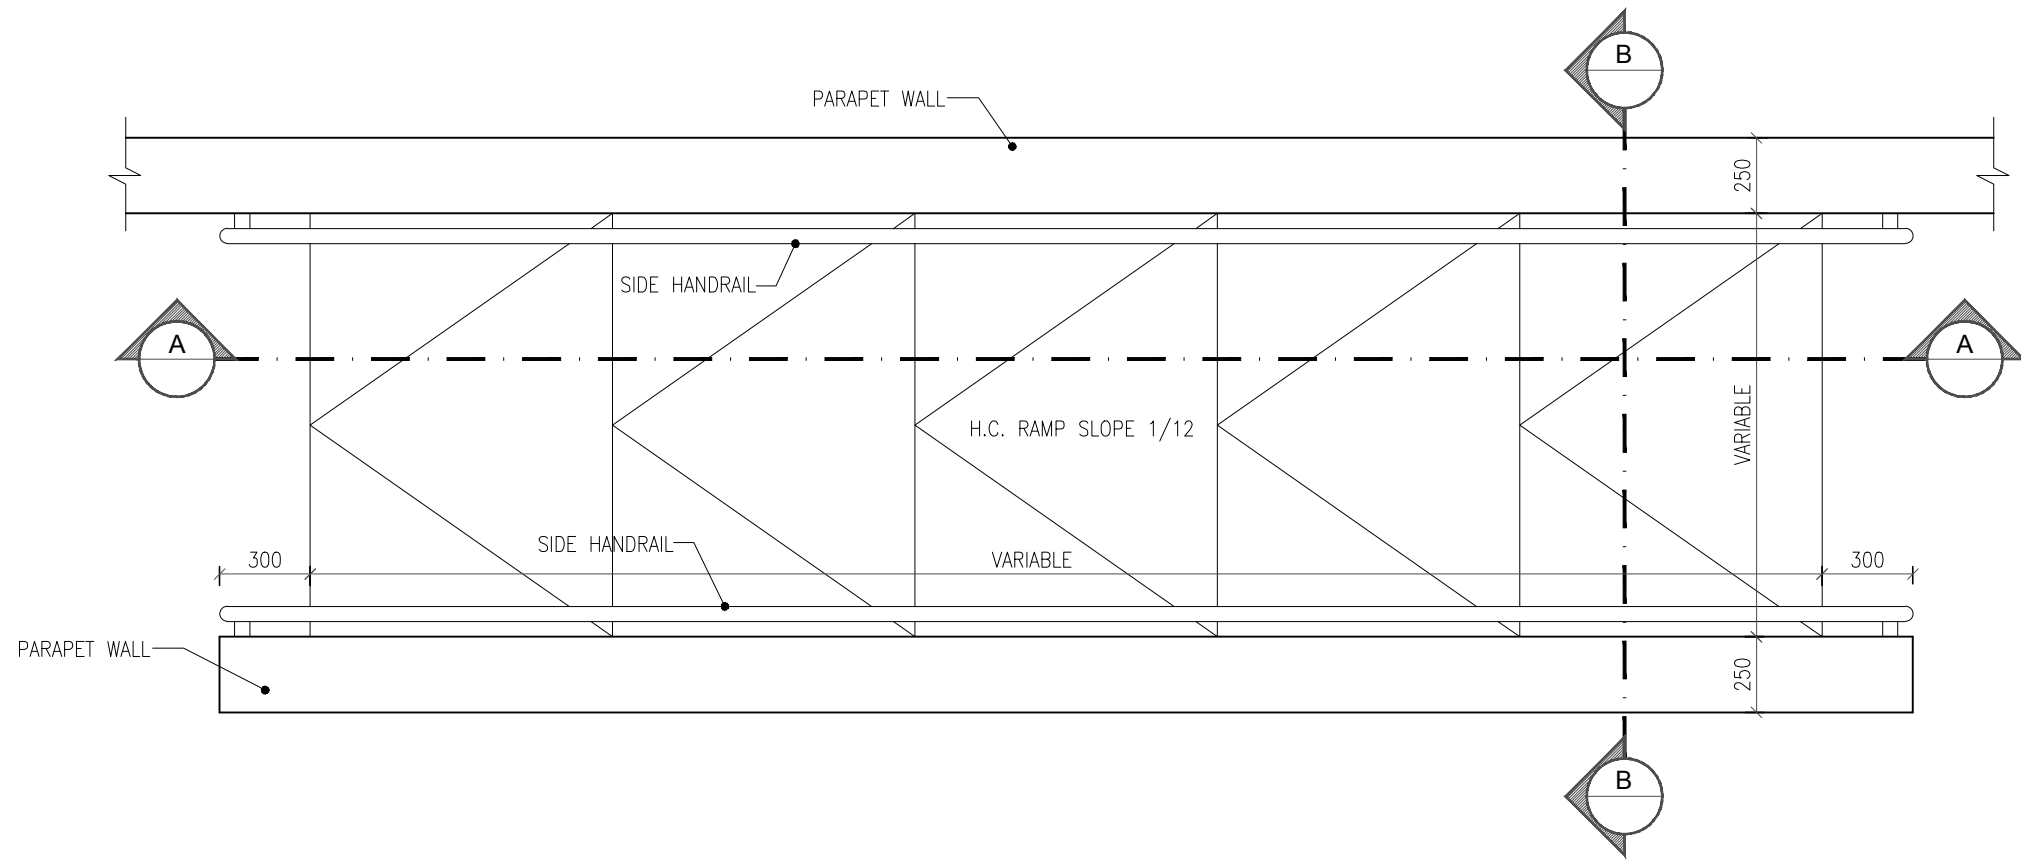


DISABLED RAMP PLAN

SCALE 1:25
L-09

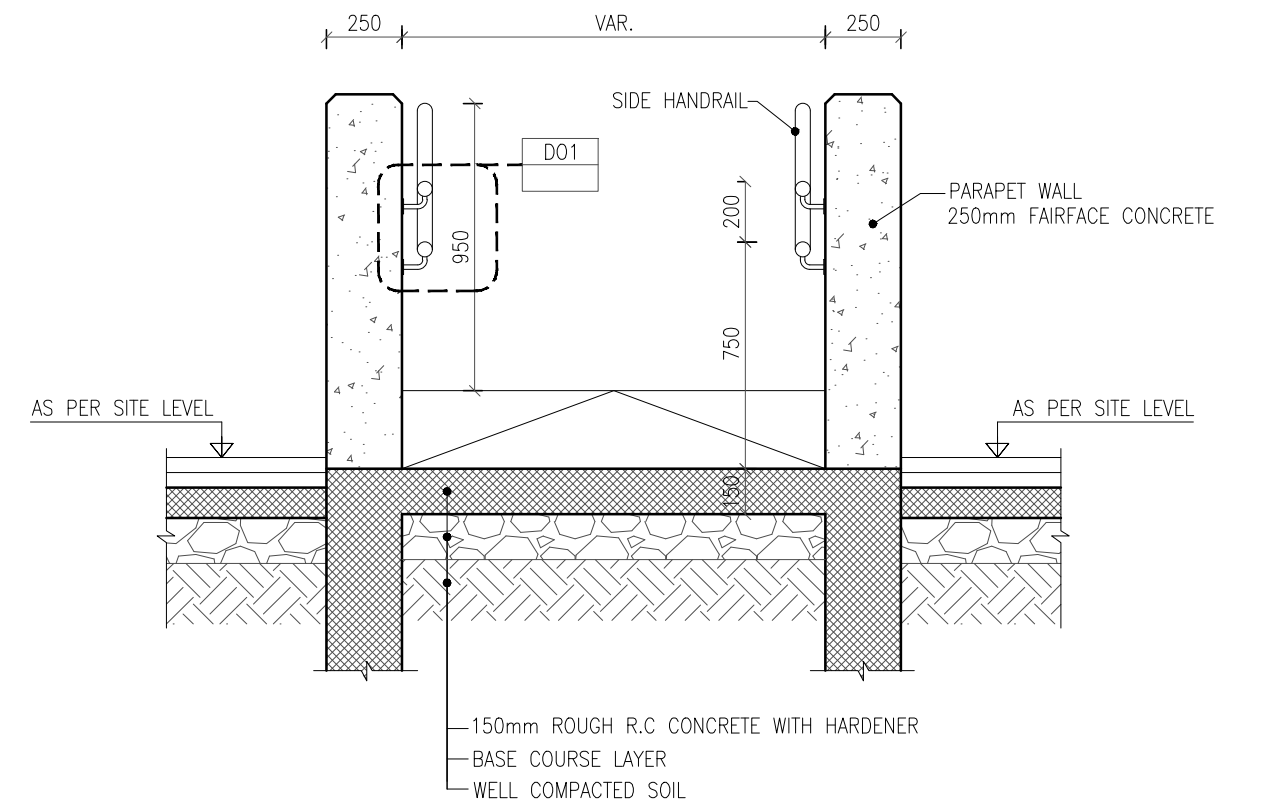


DISABLED RAMP SECTION (B-B)

SCALE 1:25

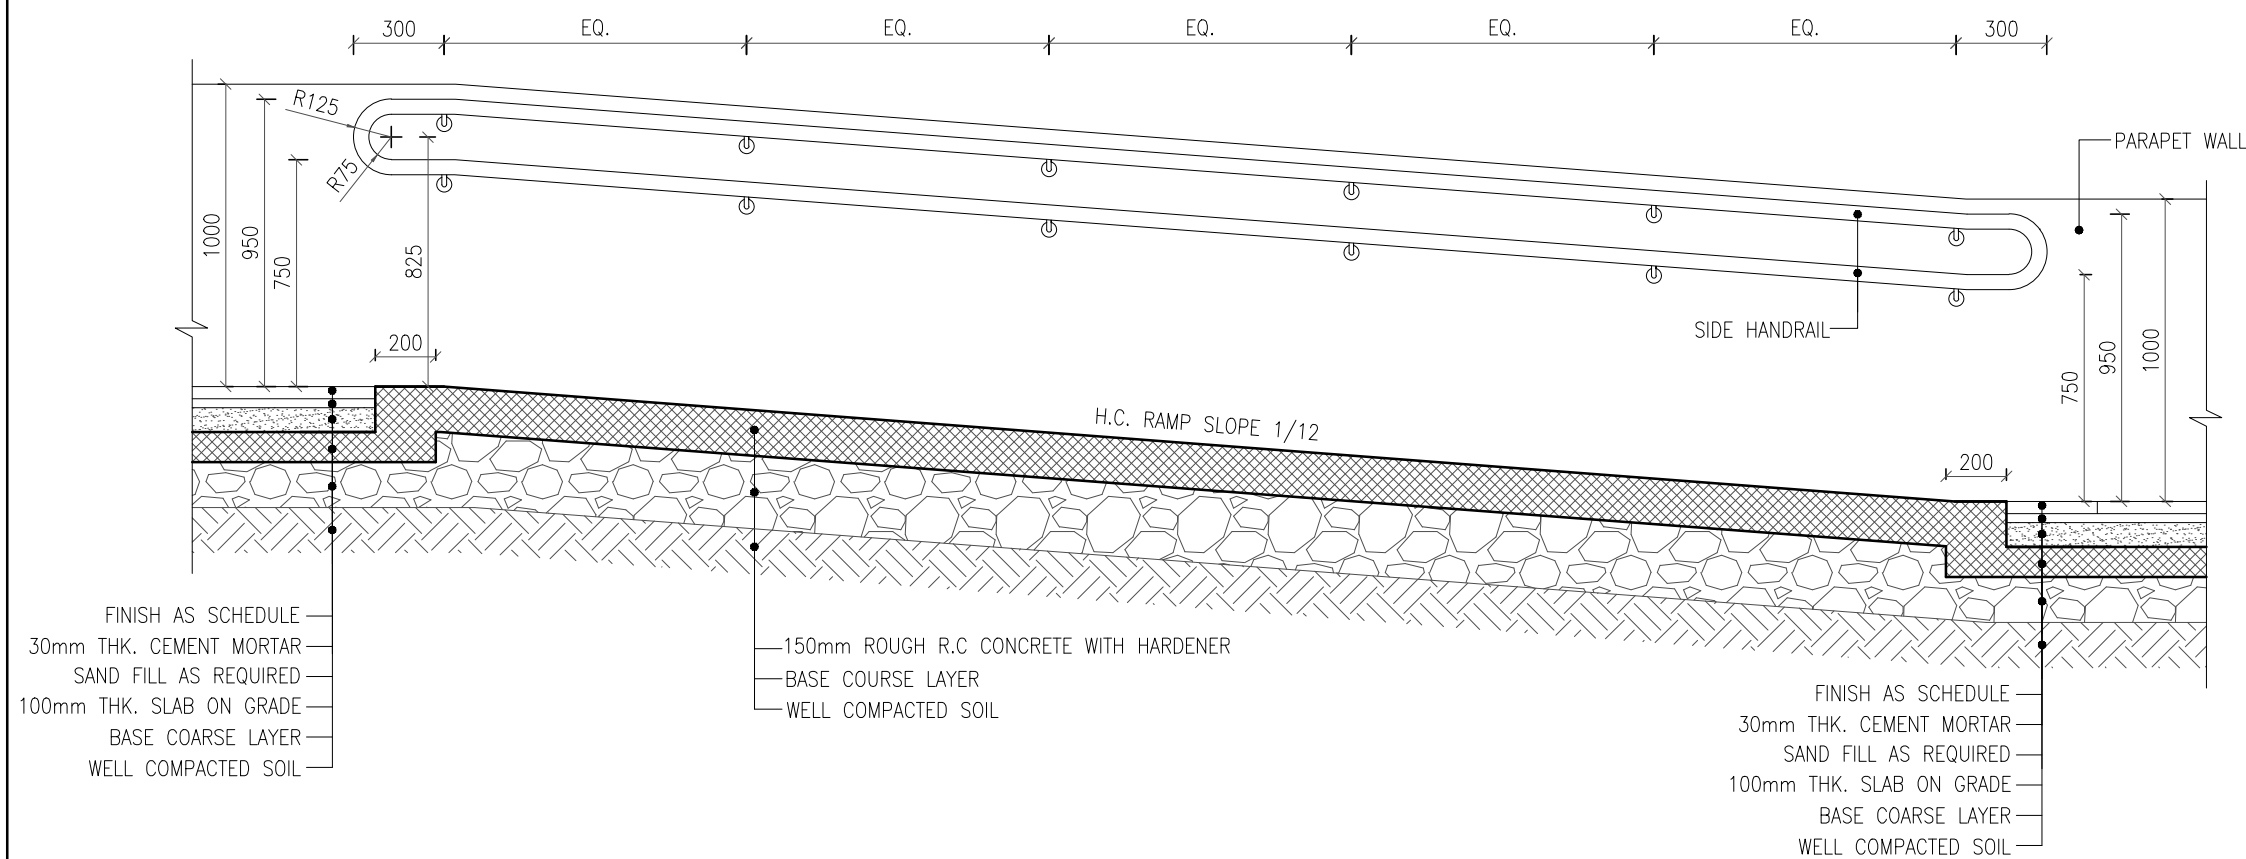

DISABLED RAMP SECTION (A-A)

SCALE 1:25

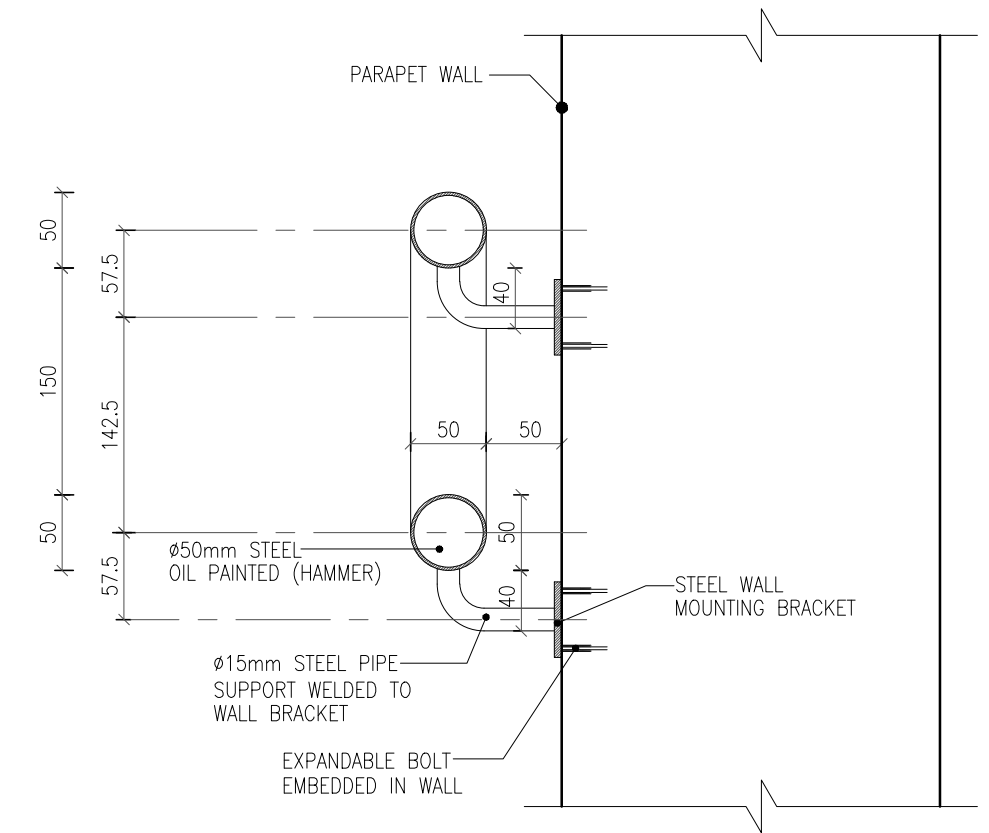

DISABLED SIDE HANDRAIL DETAIL (D01)

SCALE 1:5

NOTES

PROJECT

انشاء مركز شباب منشية بني حسن
المفرق

OWNER

LOT No. : 166

BASIN No. : SAWDA AL SHAMALI 61

ENVIRONMENTAL DESIGN GROUP

PROJECT
MANAGER

ENG. KHALED H. ZABALAWI

DESIGNED BY

DATE 03/02/2020 PROJECT No.

DESIGN BY KHALED H. ZABALAWI

SCALE 1:25 27

CHECKED BY KHALED H. ZABALAWI

DRAWING No.

DRAWN BY CAD DEPARTMENT

01-LS-04




وزارة الشباب



TEL: + 962 6 5343958 FAX: + 962 6 5343997
P.O.BOX 851624 AMMAN 11185 JORDAN
Email: info@edge-jo.com

DRAWING
TITLE


LANDSCAPING DETAILS

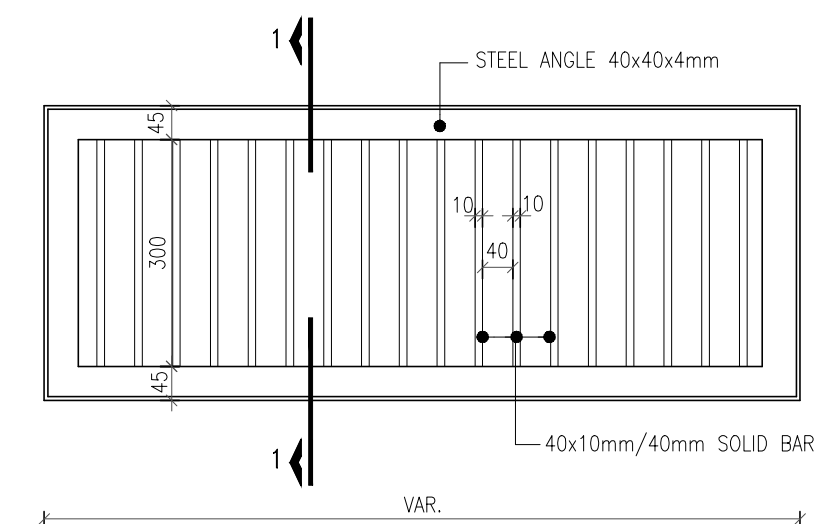


PLAN

L-12










NOTES	PROJECT	اتشاء مركز شباب منشية بني حسن المفرق	OWNER	LOT No. : 166	BASIN No. : SAWDA AL SHAMALI 61	ENVIRONMENTAL DESIGN GROUP		PROJECT MANAGER	ENG. KHALED H. ZABALAWI	DESIGNED BY		DATE	03/02/2020	PROJECT No.
				 وزارة الشباب مورالنا، مسقطينا		 edge TEL. + 962 6 5343958 FAX. + 962 6 5343997 P.O.BOX 851624 AMMAN 1185 JORDAN Email: info@edge-jordan.com	DRAWING TITLE	LANDSCAPING DETAILS	DESIGN BY	KHALED H. ZABALAWI	SCALE	1:10	27	
							CHECKED BY		KHALED H. ZABALAWI	DRAWING No.	01 – LS – 05			
							DRAWN BY		CAD DEPARTMENT					

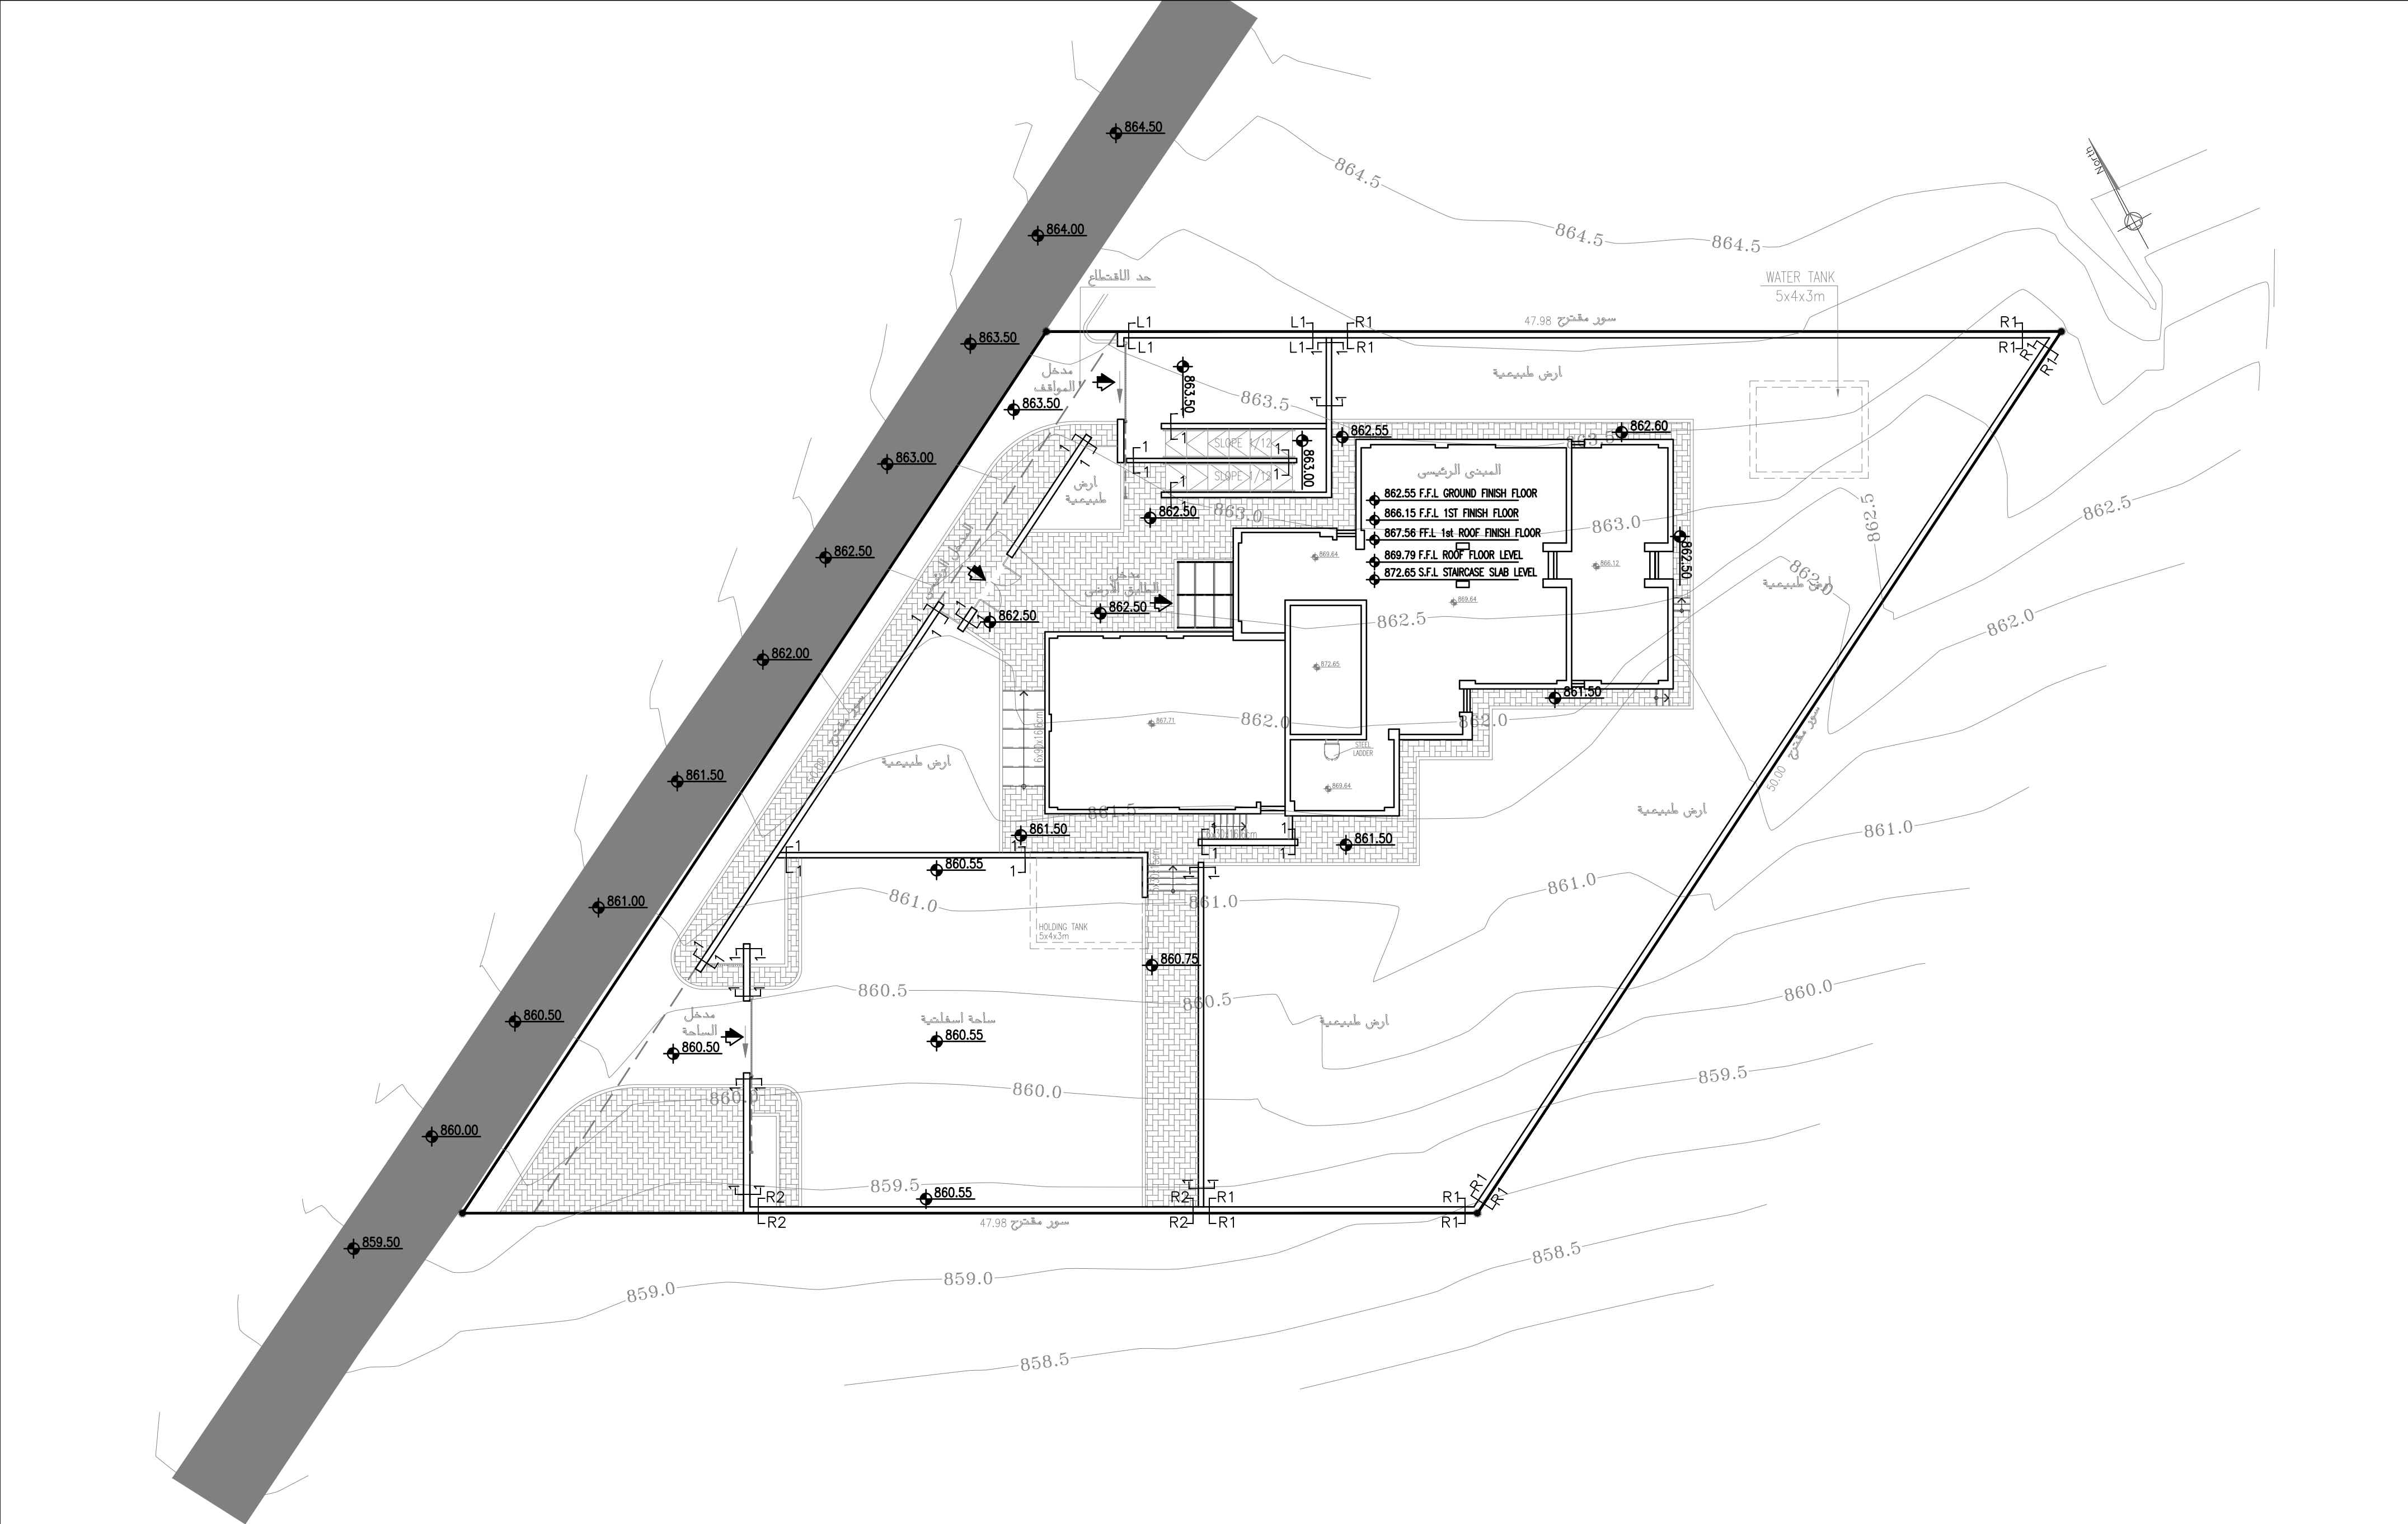


NOTES	PROJECT	اتشاء مركز شباب منشية بني حسن المفرق	OWNER	LOT No. : 166	BASIN No. : SAWDA AL SHAMALI 61	ENVIRONMENTAL DESIGN GROUP		PROJECT MANAGER	ENG. KHALED H. ZABALAWI	DESIGNED BY		DATE	05/02/2020	PROJECT No.
							edge	DRAWING TITLE		DESIGN BY	STRUCTURAL DEPARTMENT	SCALE	1:200	27
										CHECKED BY	STRUCTURAL DEPARTMENT	DRAWING No.	S00-08-01	
										DRAWN BY	STRUCTURAL DEPARTMENT			

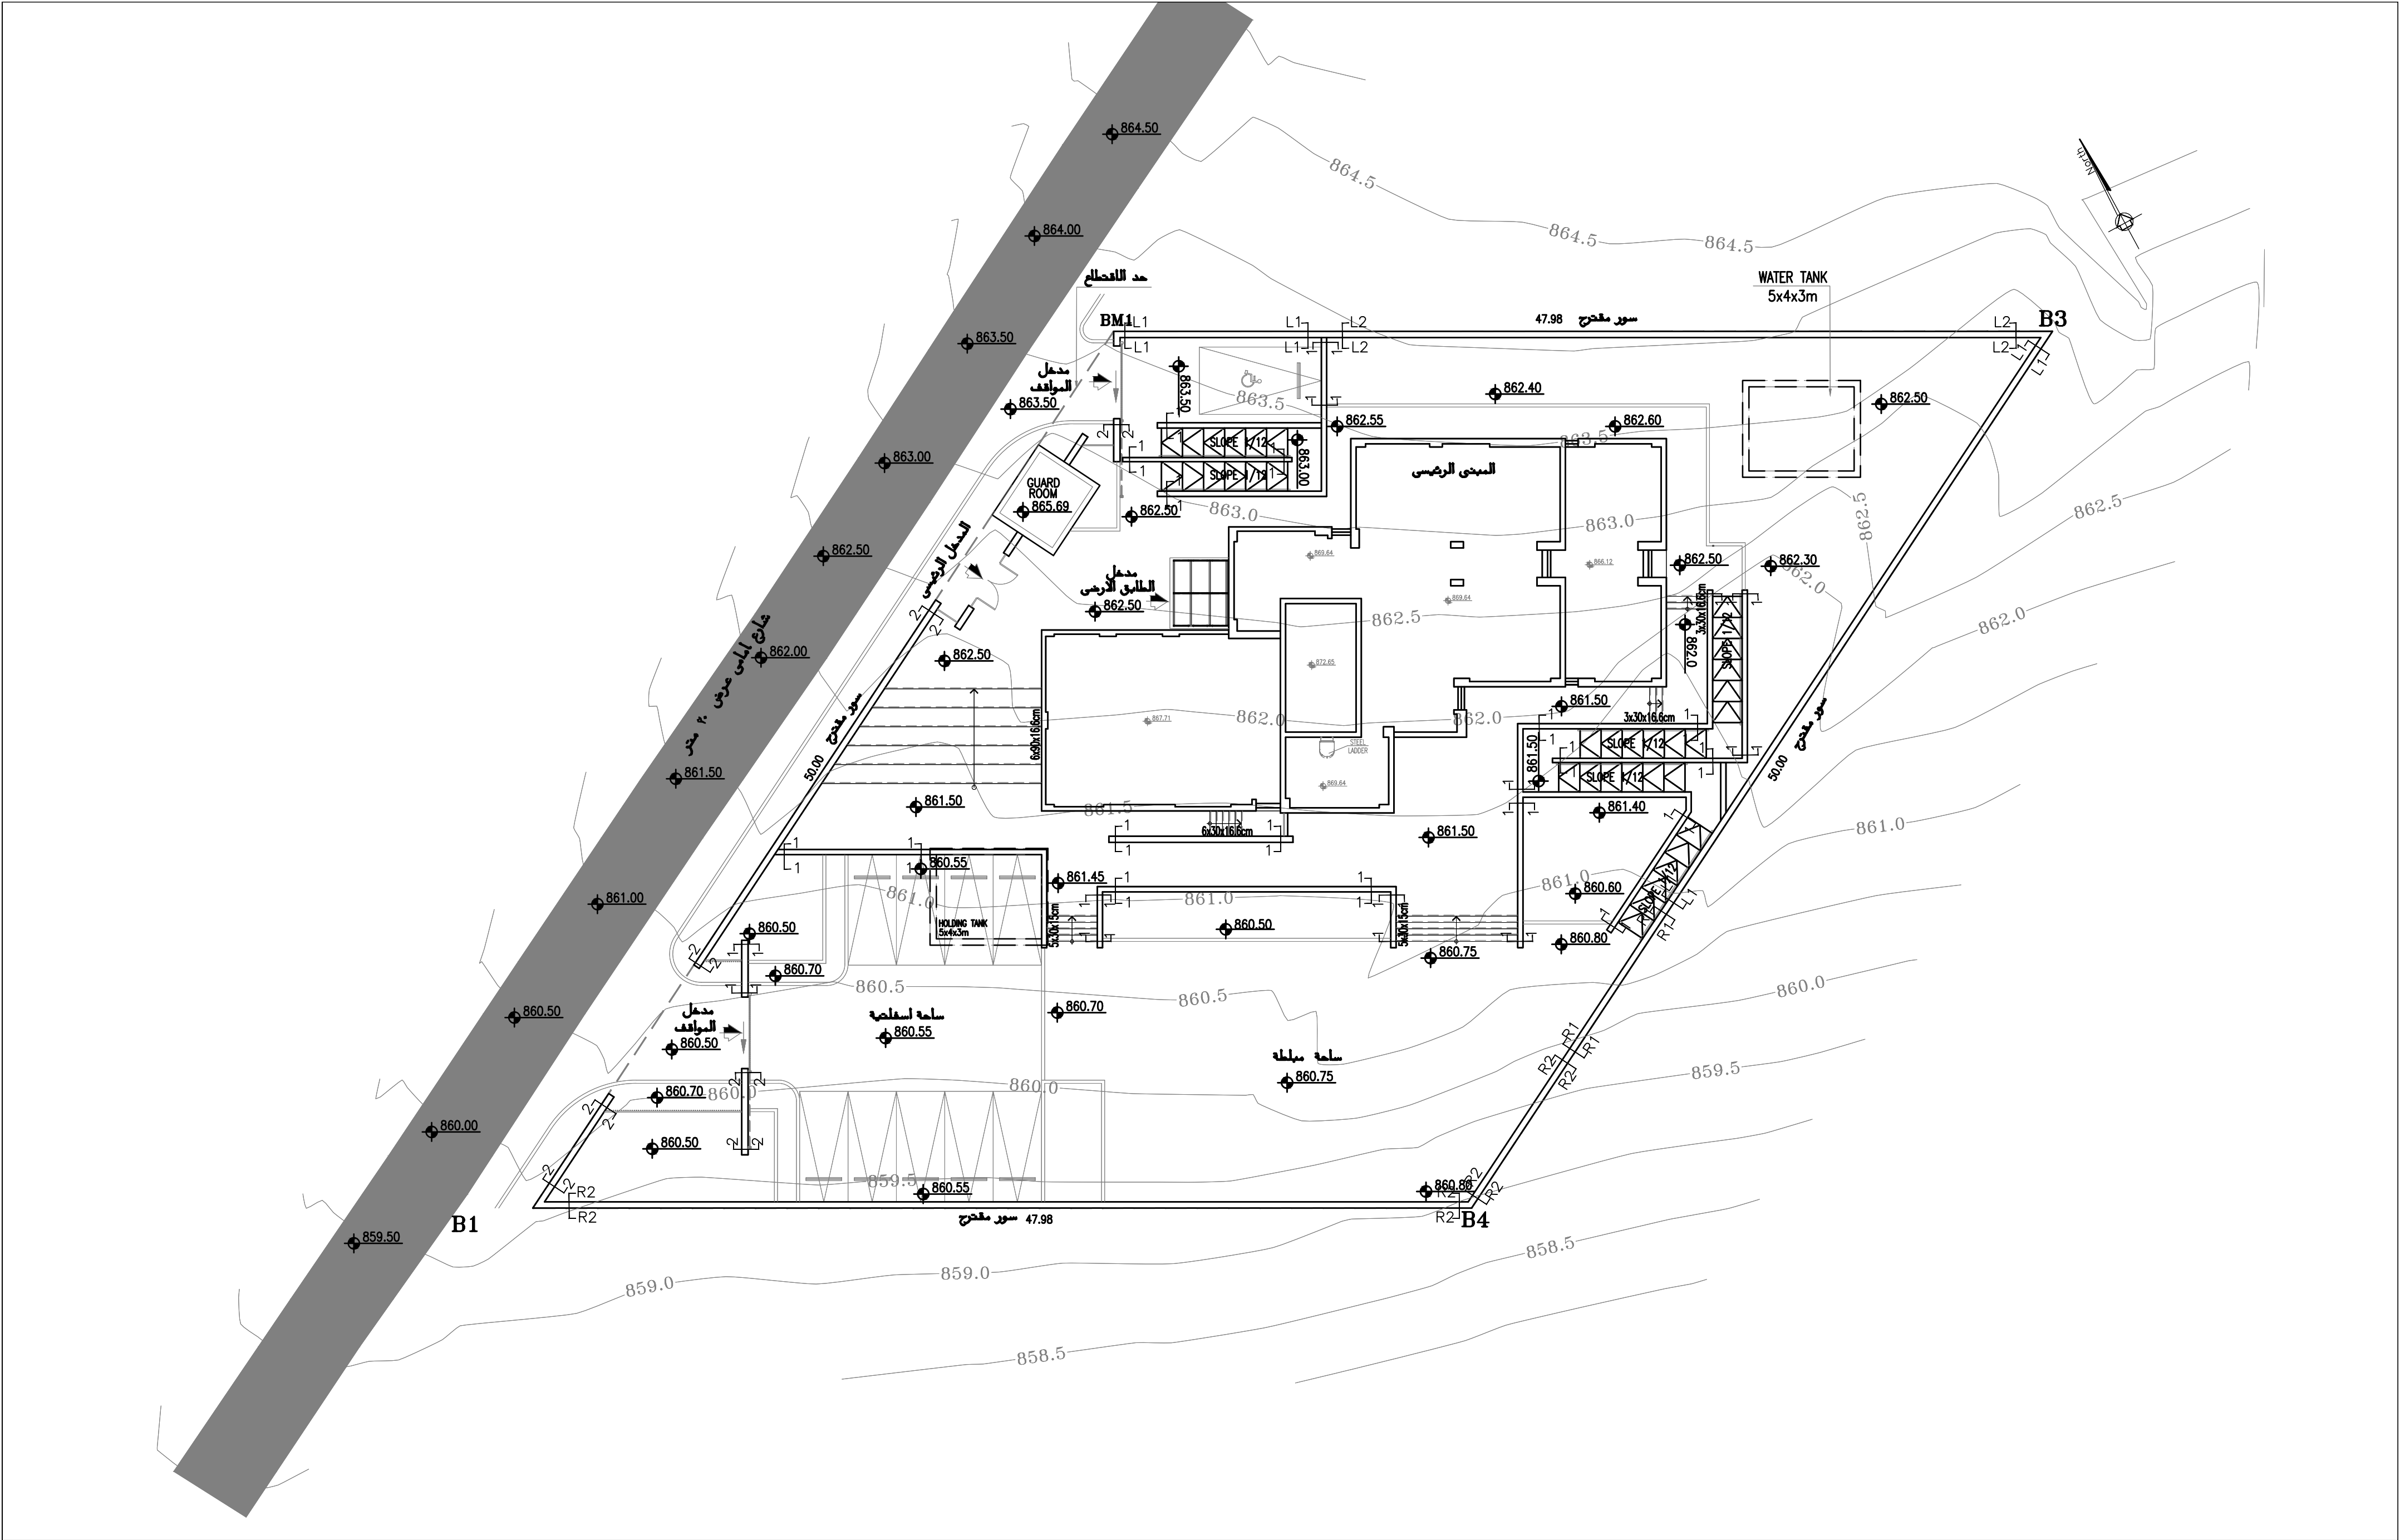

NOTES	PROJECT	اتشاء مركز شباب منشية بني حسن المفرق	OWNER	LOT No. : 166	BASIN No. : SAWDA AL SHAMALI 61	ENVIRONMENTAL DESIGN GROUP		PROJECT MANAGER	ENG. KHALED H. ZABALAWI	DESIGNED BY		DATE	30/12/2019	PROJECT No.
					وزارة الشباب		edge	DRAWING TITLE	SITE WORK PLAN	DESIGN BY	STRUCTURAL DEPARTMENT	SCALE	1:200	27
				CHECKED BY						STRUCTURAL DEPARTMENT	DRAWING No.	S00-08-01		
				DRAWN BY						STRUCTURAL DEPARTMENT				

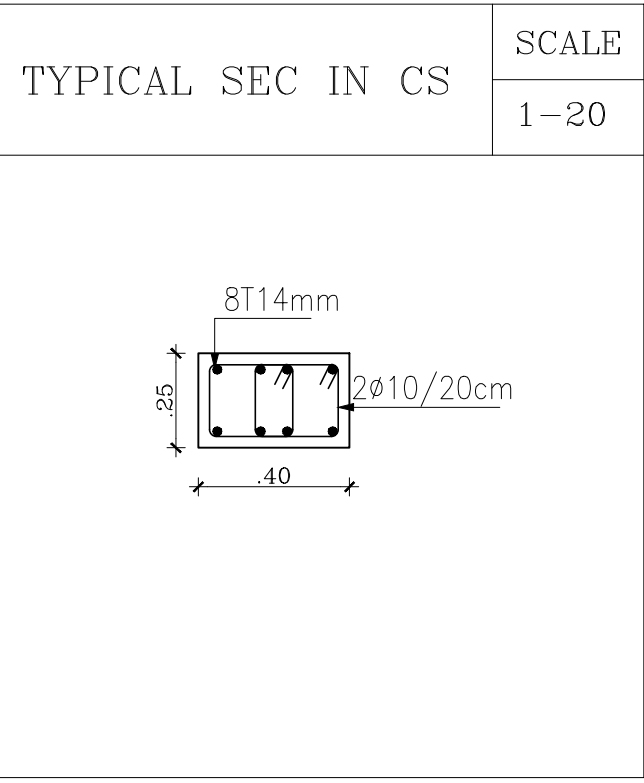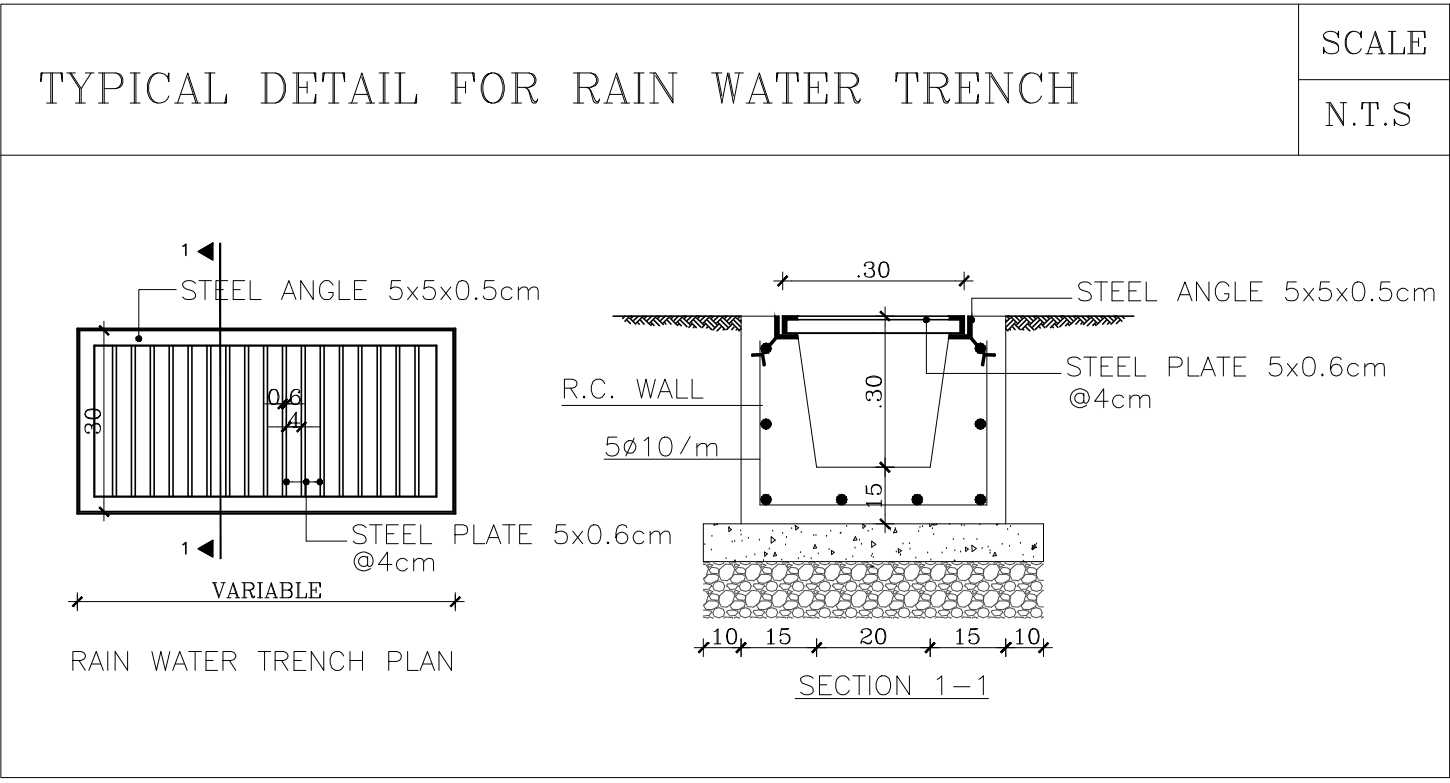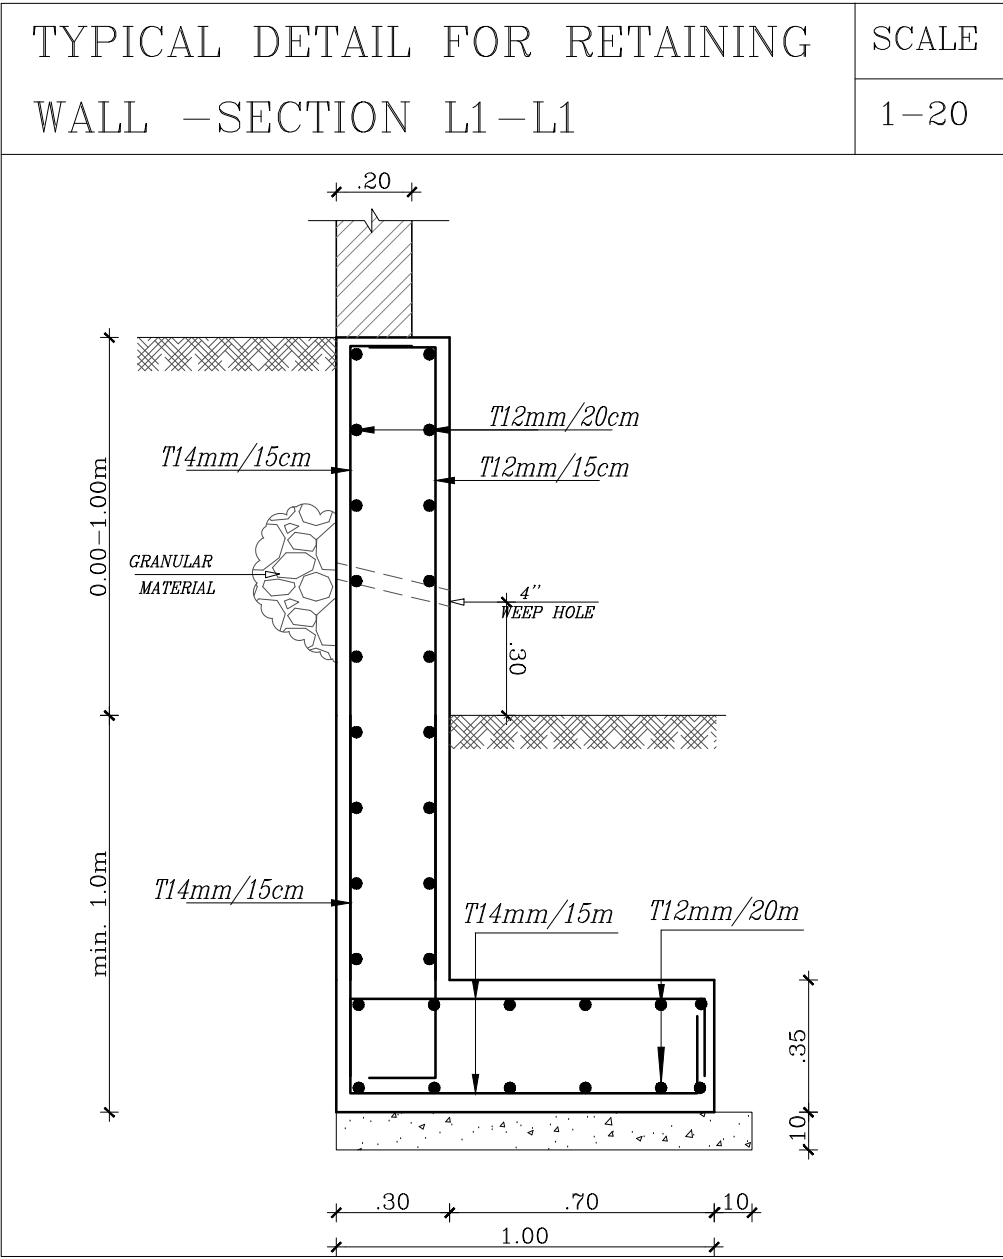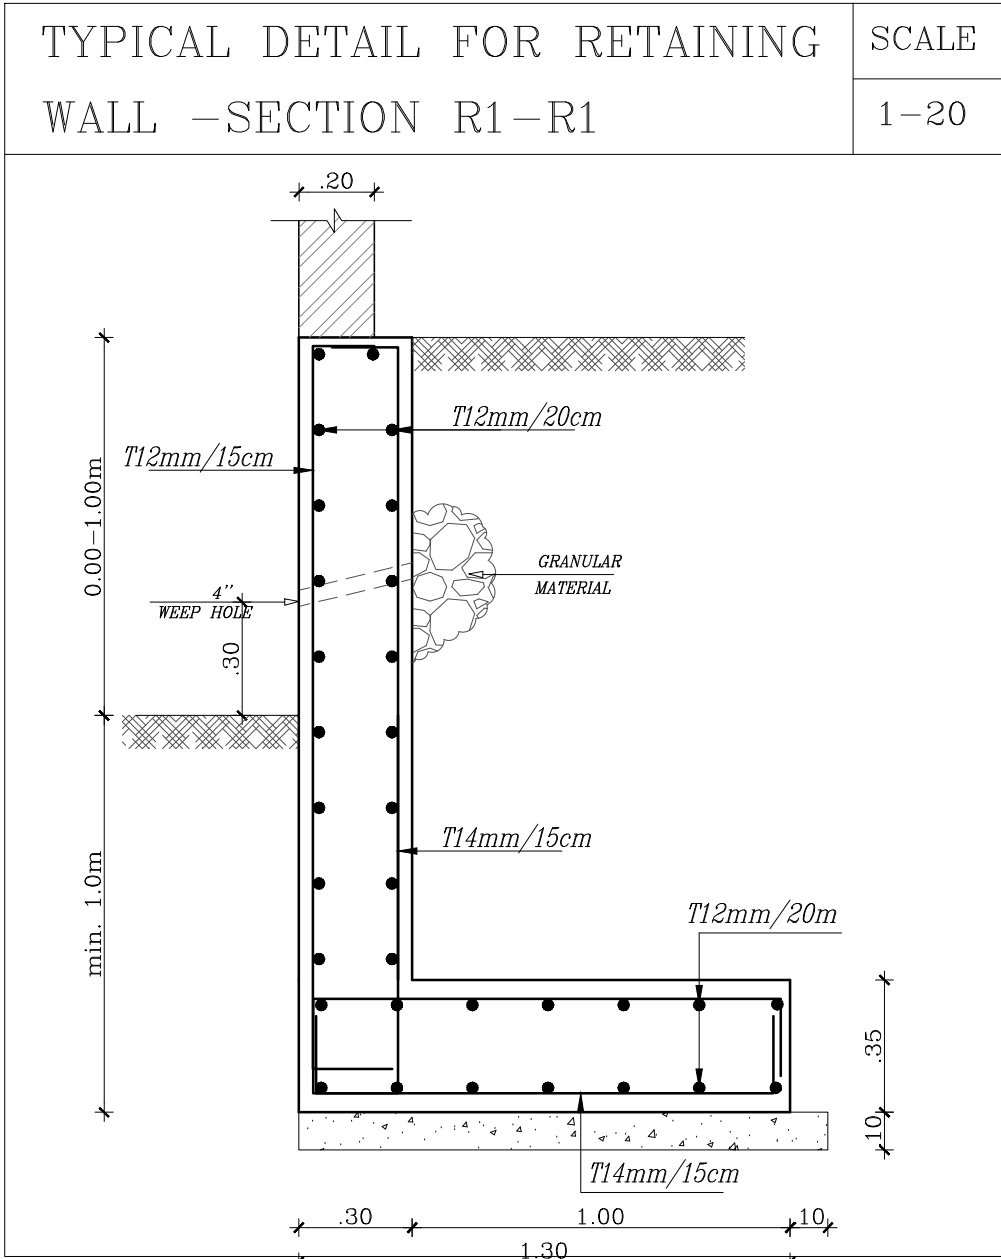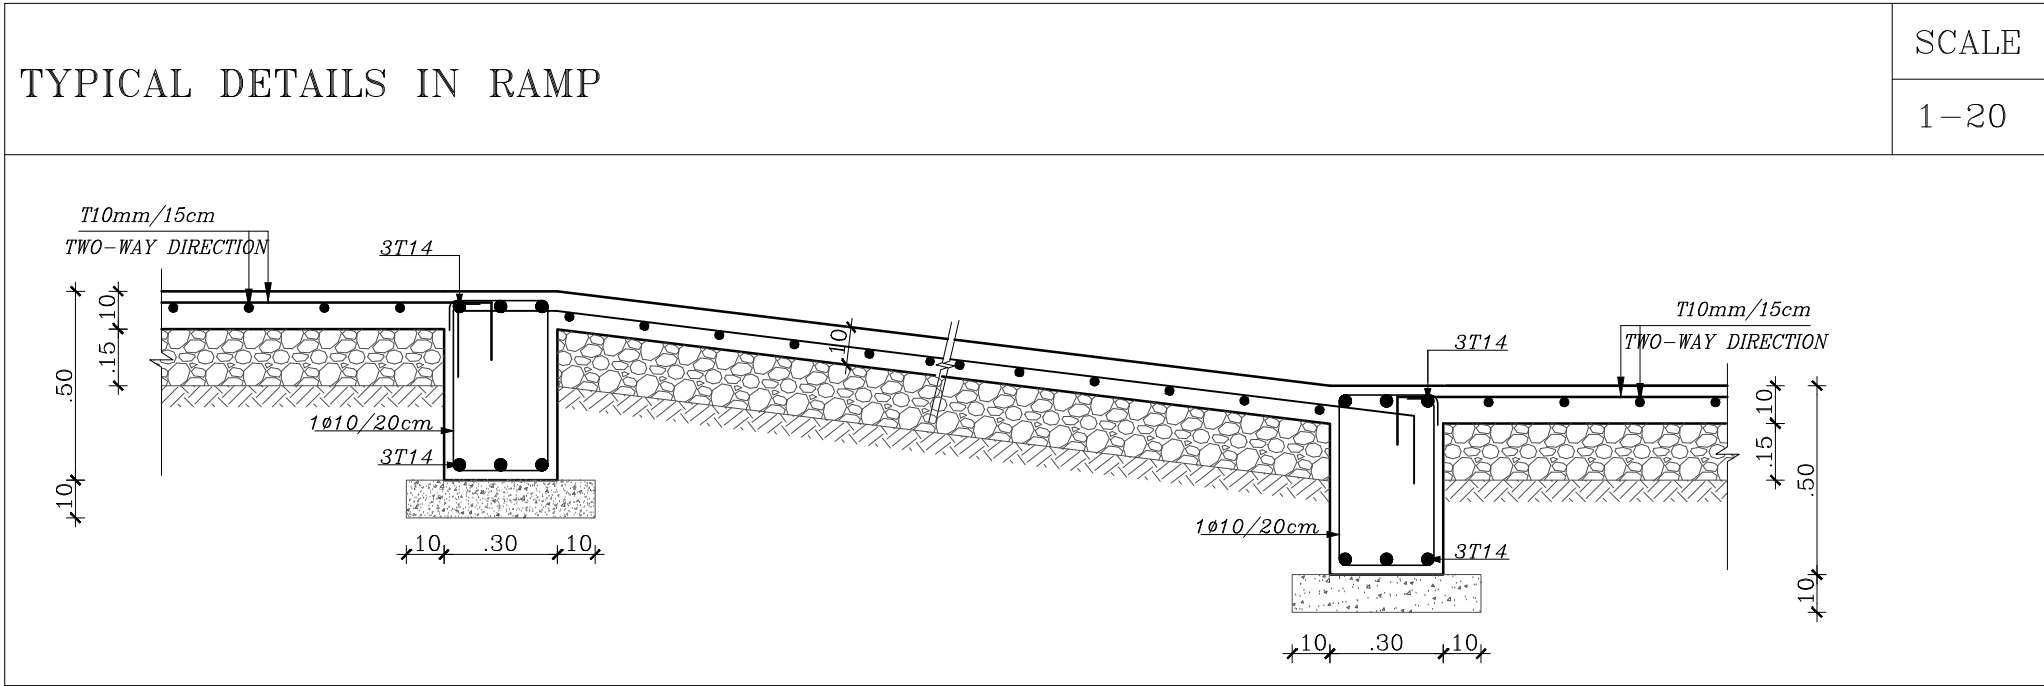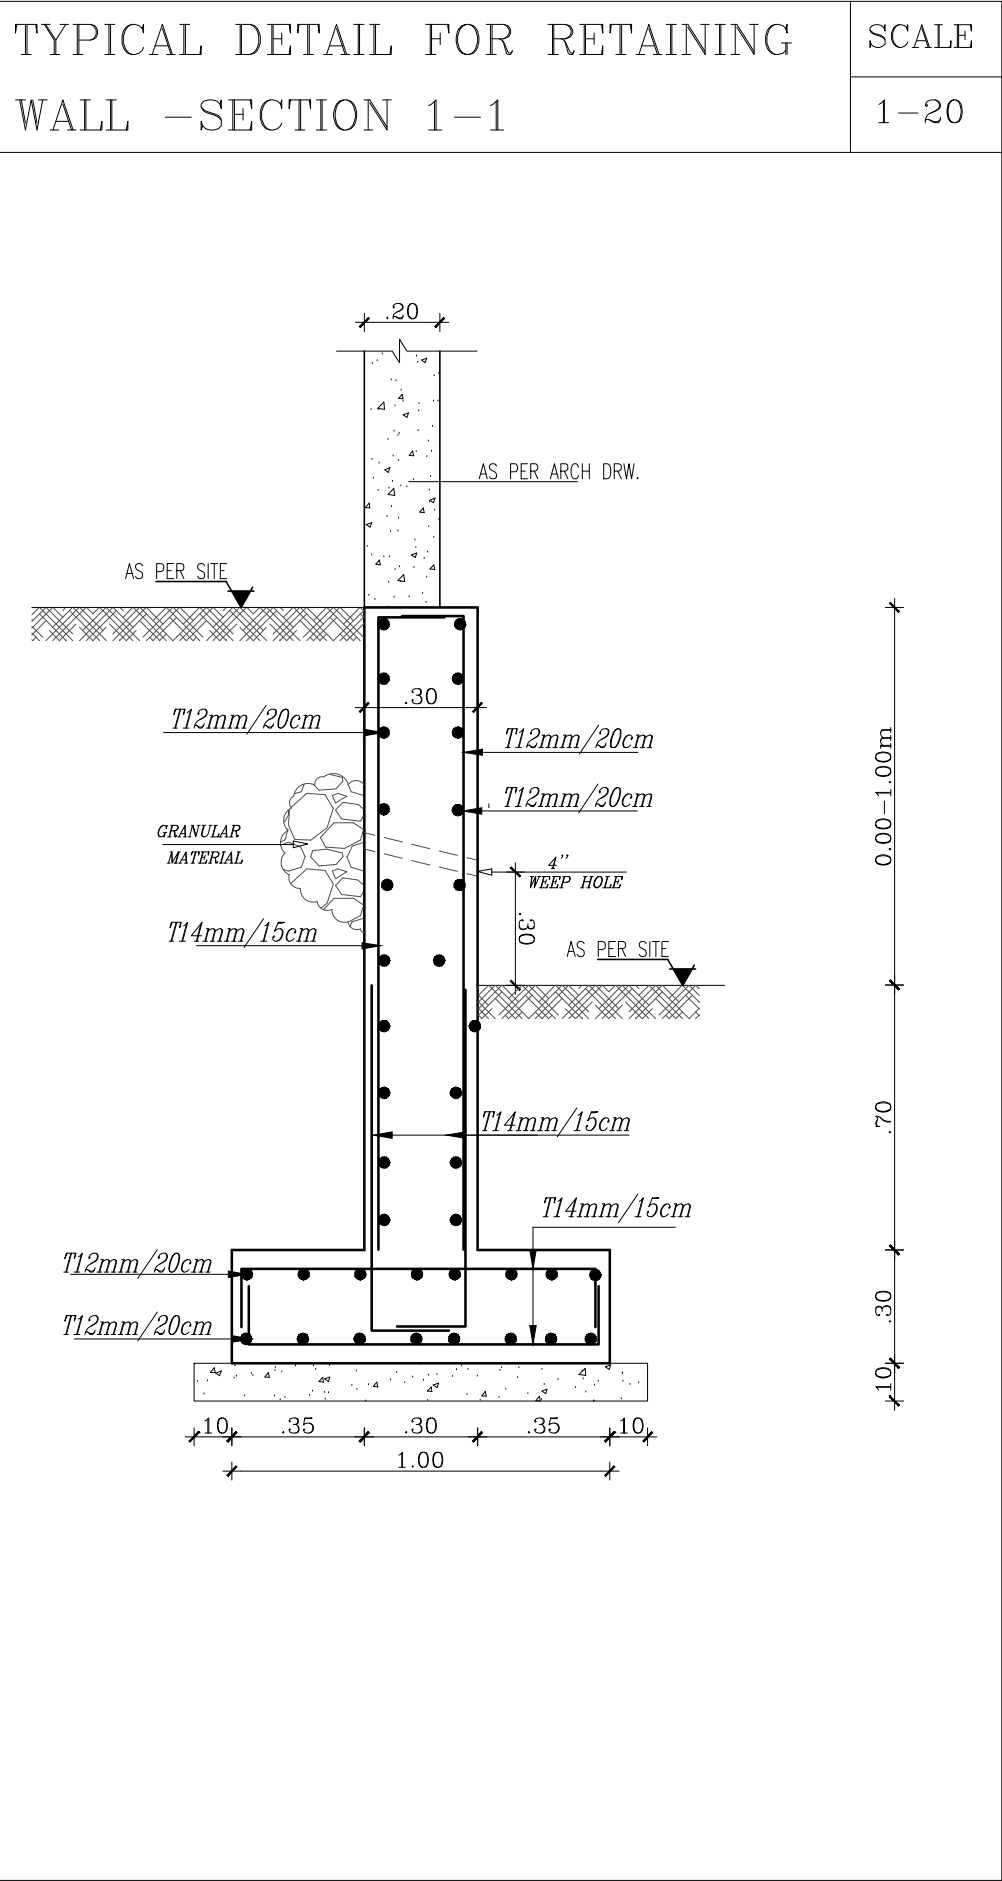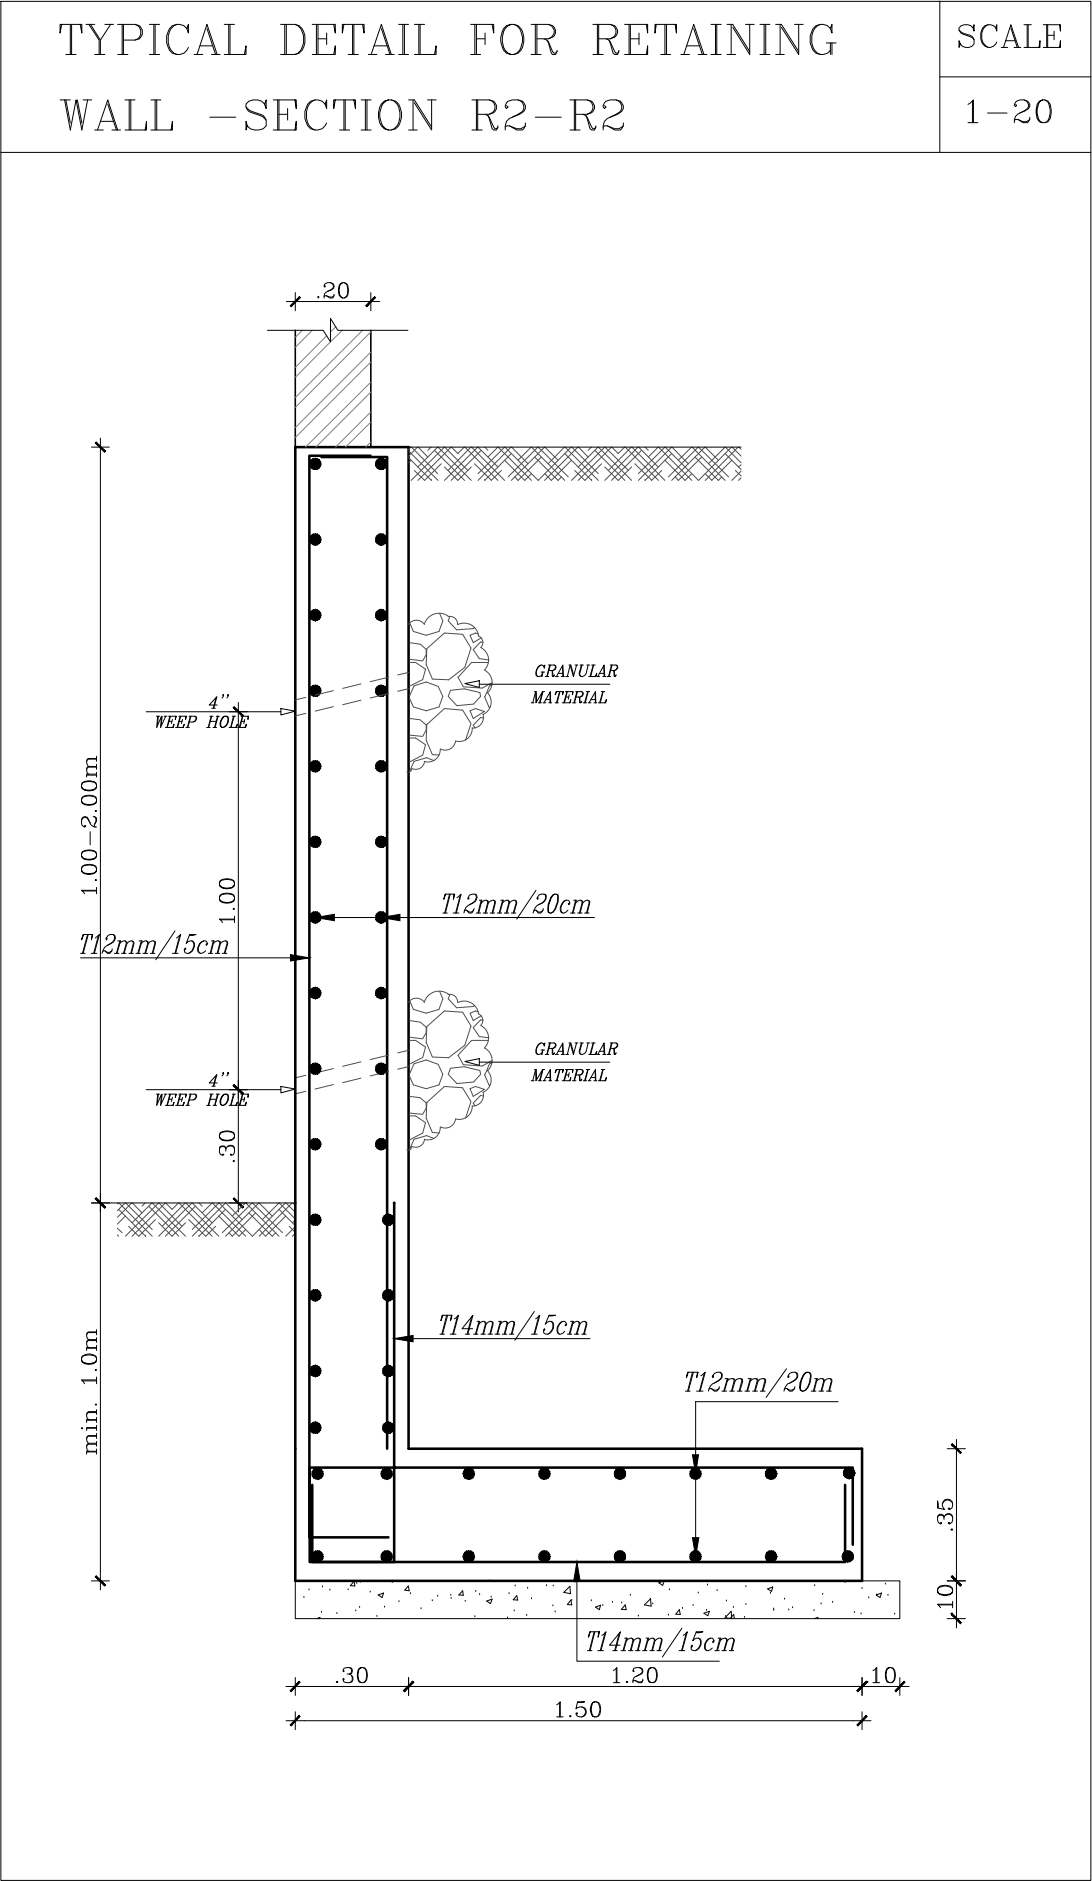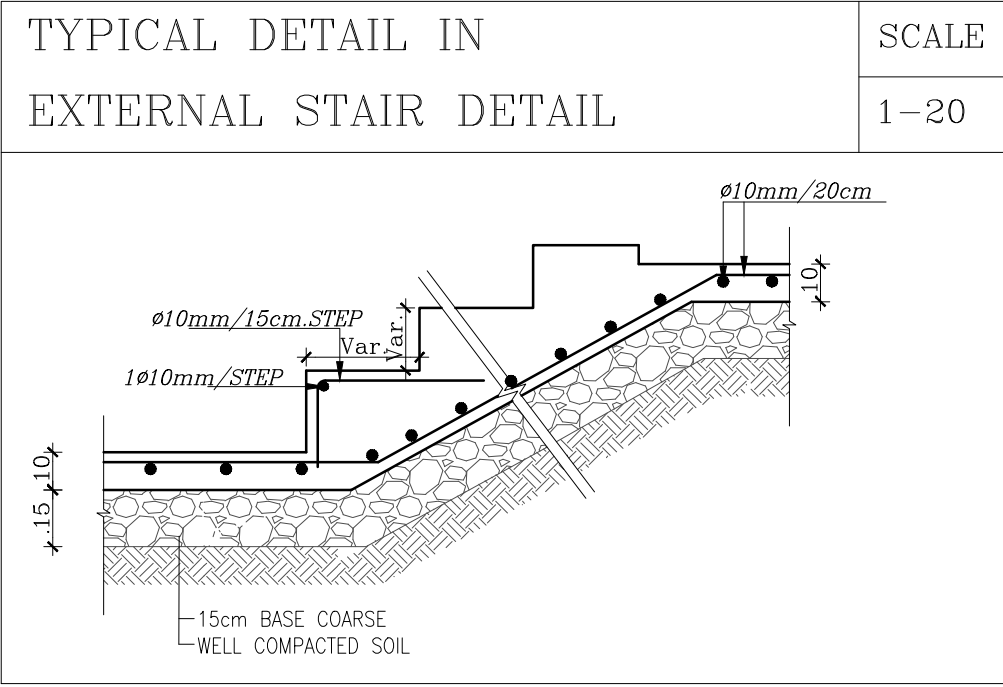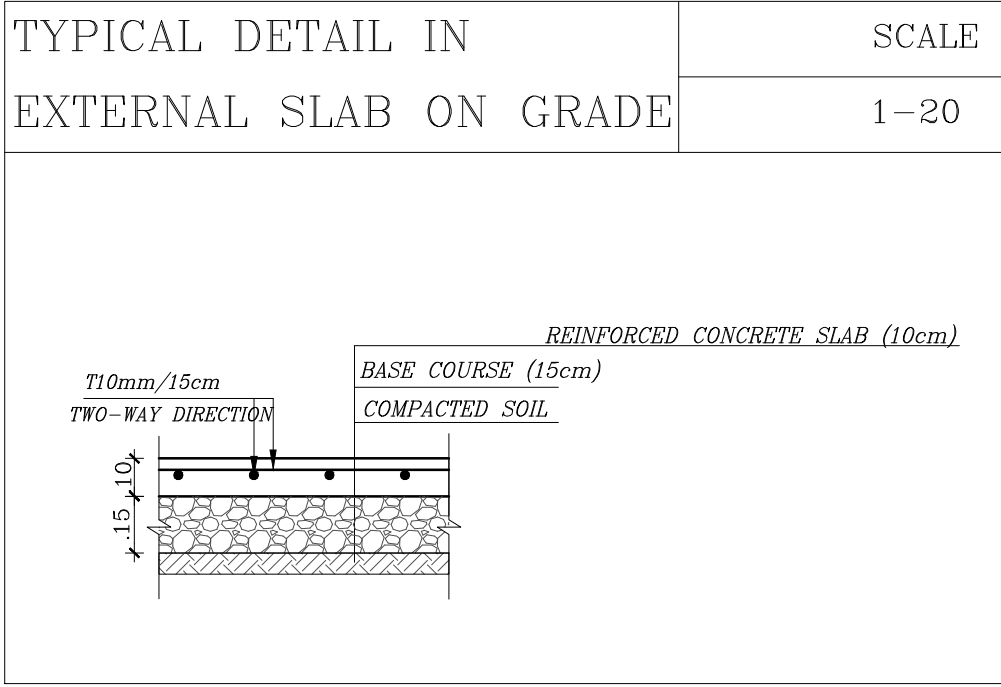

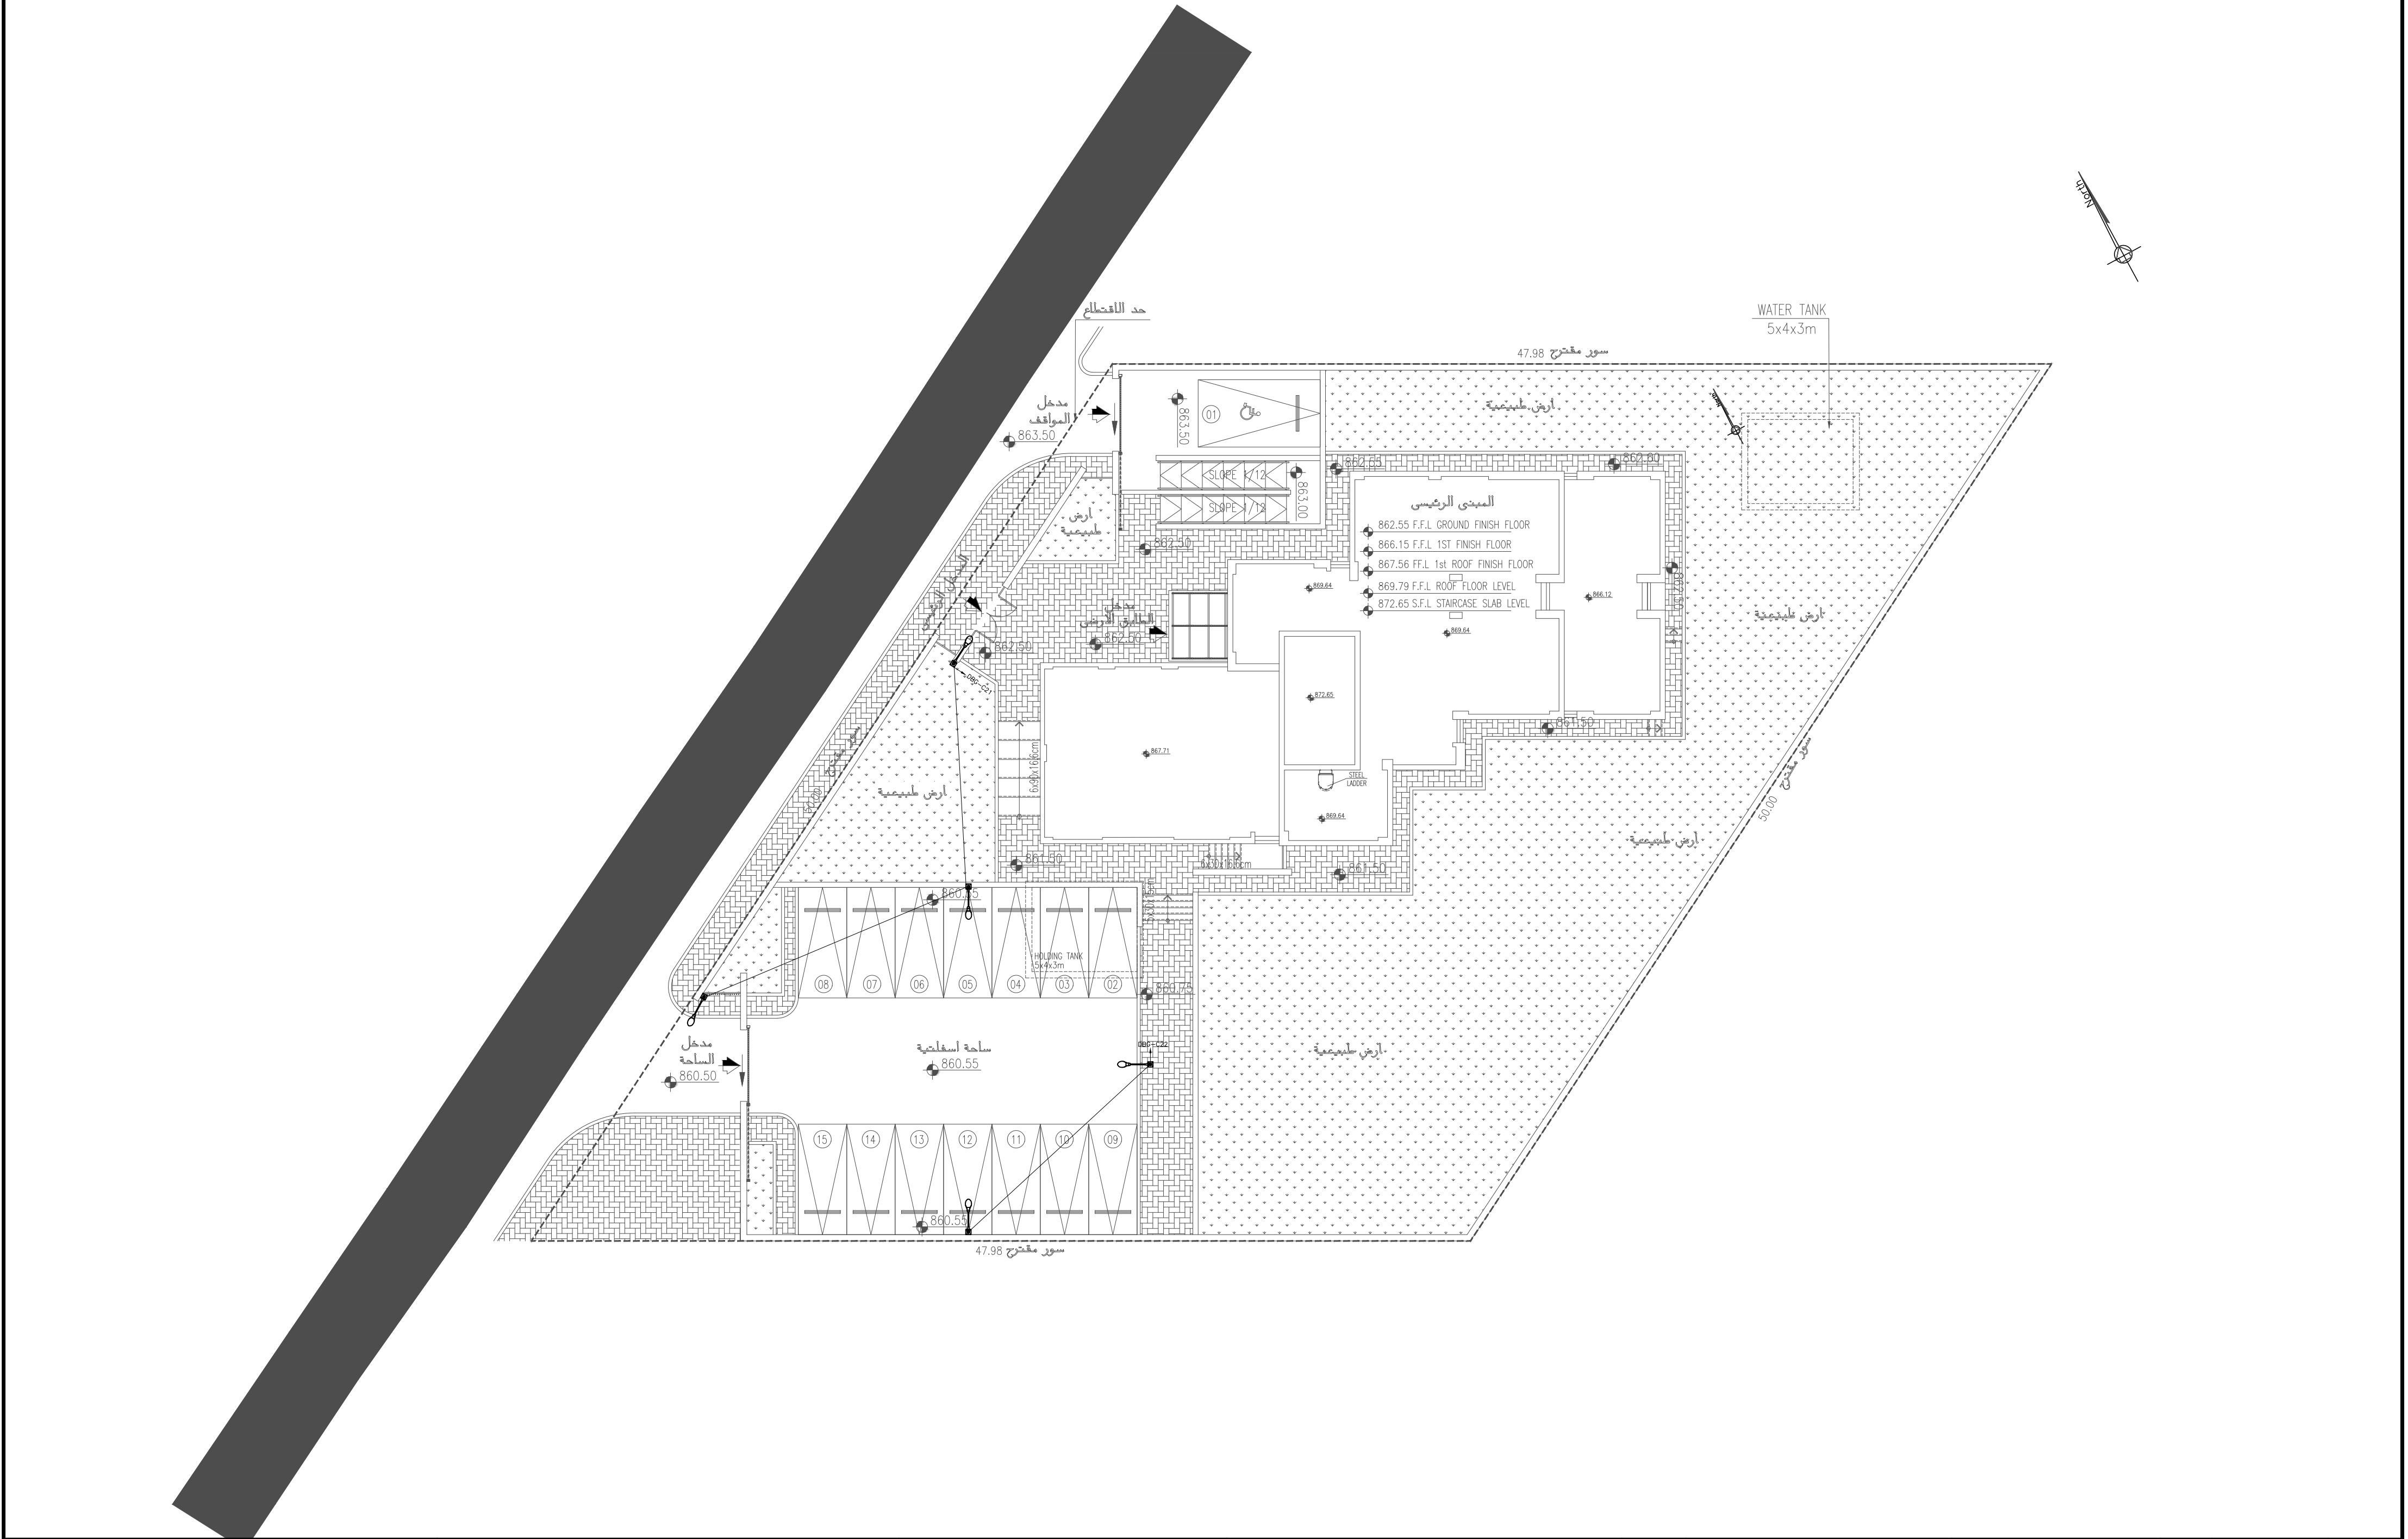

NOTES	PROJECT	انشاء مركز شباب منشية بني حسن المفرق	OWNER	LOT No. : 166	BASIN No. : SAWDA AL SHAMALI 61	ENVIRONMENTAL DESIGN GROUP	PROJECT MANAGER	ENG. KHALED H. ZABALAWI	DESIGNED BY		DATE	08/10/2023	PROJECT No.
						edge	DRAWING TITLE	SITE PLAN LIGHTING SYSTEM	DESIGN BY	ELECTRICAL TEAM	SCALE	1:200	27
									CHECKED BY	ENG. NABEEL AL-ALLAN	DRAWING No.	E00-01-01	
									DRAWN BY	ELECTRICAL TEAM			